




Proposed Basement Plan
1:100 @ A3

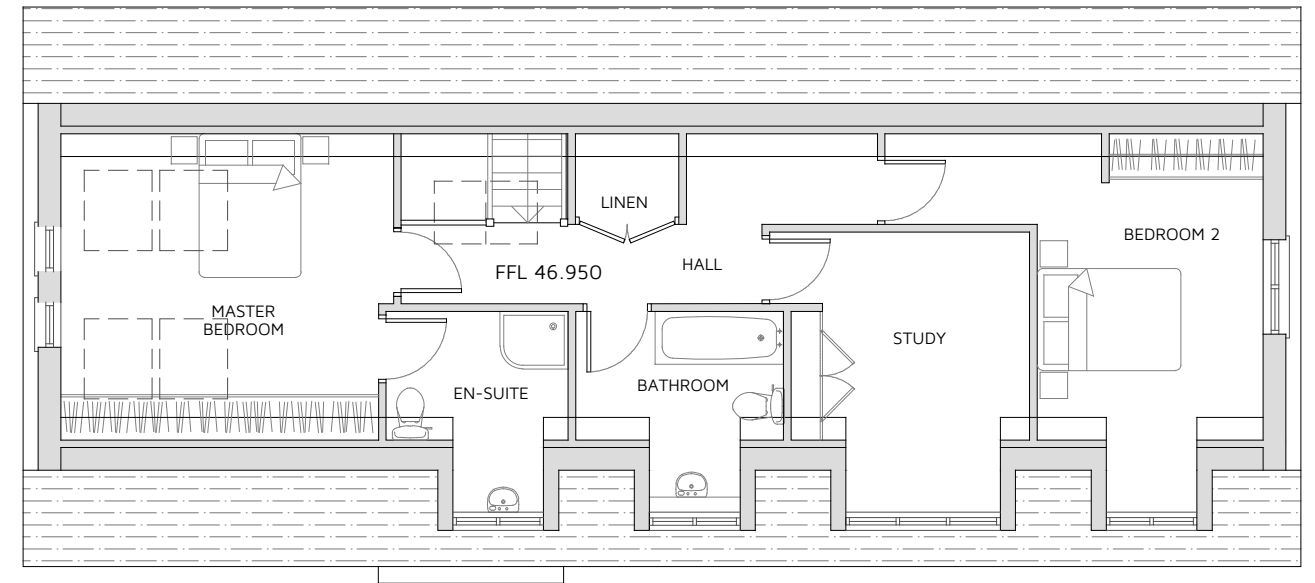

Proposed First Floor Plan
1:100 @ A3

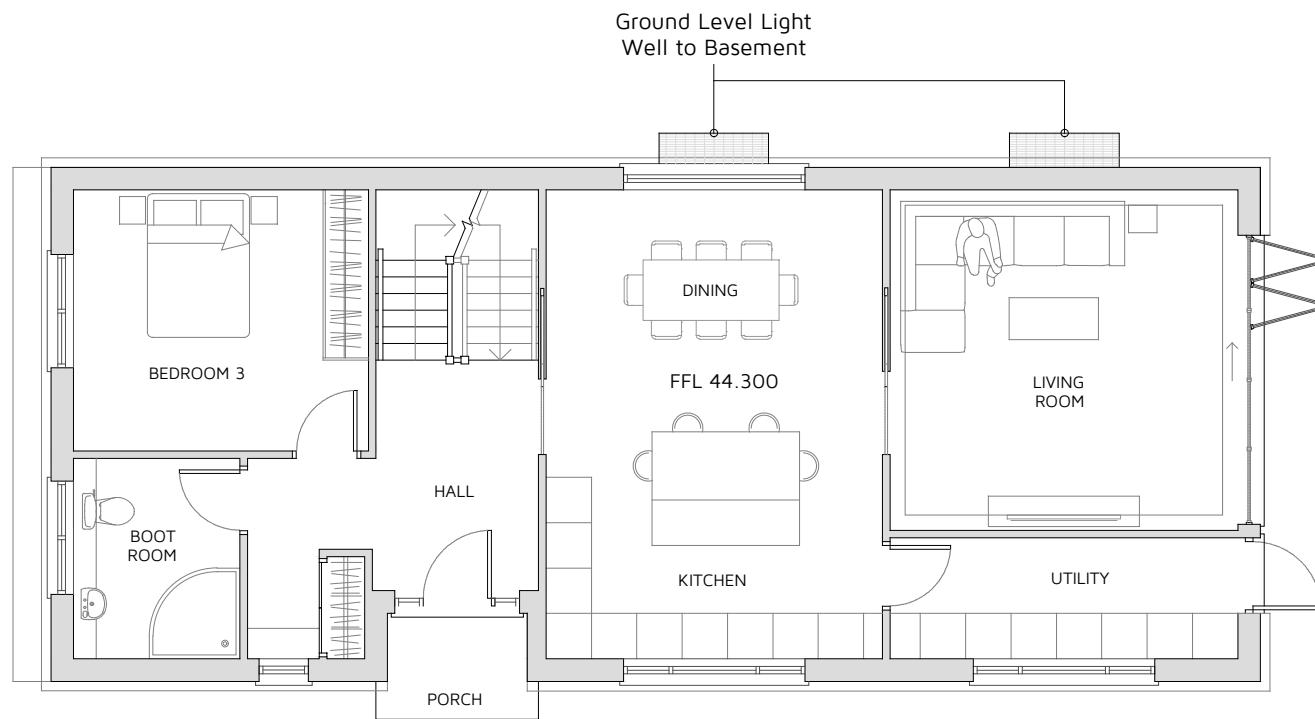


Proposed Ground Floor Plan
1:100 @ A3

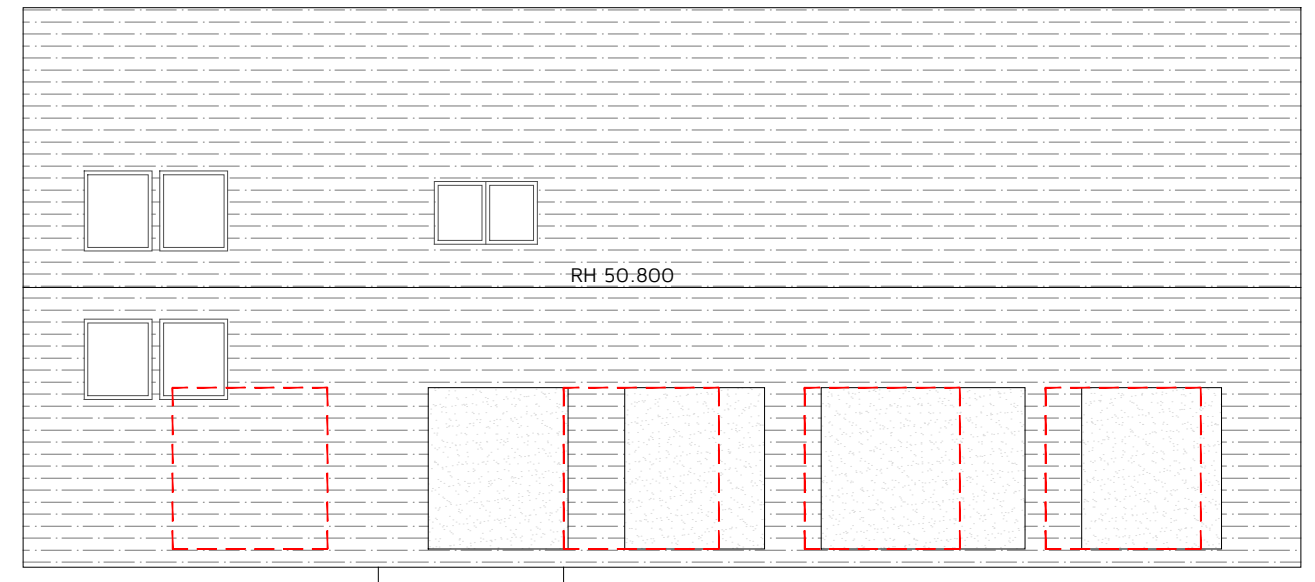

Proposed Roof Plan
1:100 @ A3

Proposed Floor Plans
1:100 @ A3

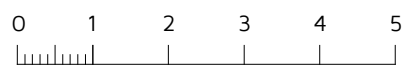

GIA: (circa) 250m²

Rev:	Reason:	Date:
A	PREVIOUS APPROVED DORMERS OUTLINED	10.05.2021

Client:
MR G WILLIAMS

Project:
12 MAIN ROAD, LONGFIELD, DA3 7QZ

Title:
PROPOSED FLOOR PLANS

Drawing: **DHA/14192/SK04A** Rev: Scale: **1:100** Date: **MAY 2020**



Eclipse House, Eclipse Park, Sittingbourne Road
Maidstone, Kent. ME14 3EN

t: 01622 776226 f: 01622 776227
e: info@dhaplanning.co.uk w: www.dhaplanning.co.uk

No reproduction by any method of any part of this document is permitted without the consent of the copyright holders. Produced for Town and Country planning purposes only.
© Crown Copyright 2019. All rights reserved. Licence Number: 100031961

CAD Reference: DHA_14192_12 MAIN ROAD_CF17