




SCALE BAR
1" = 100'

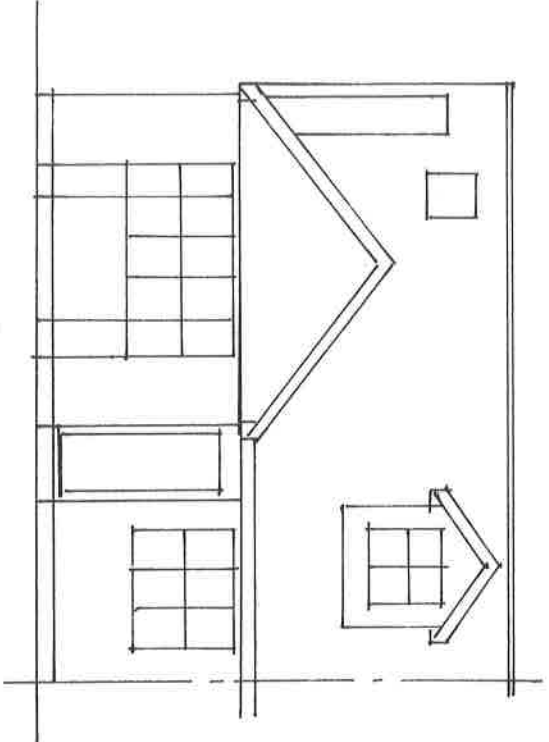

EXISTING FRONT ELEVATION

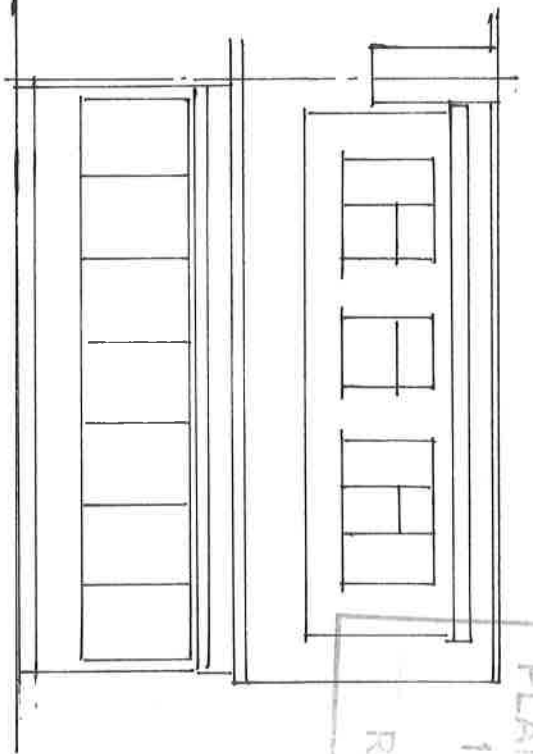

EXISTING REAR ELEVATION

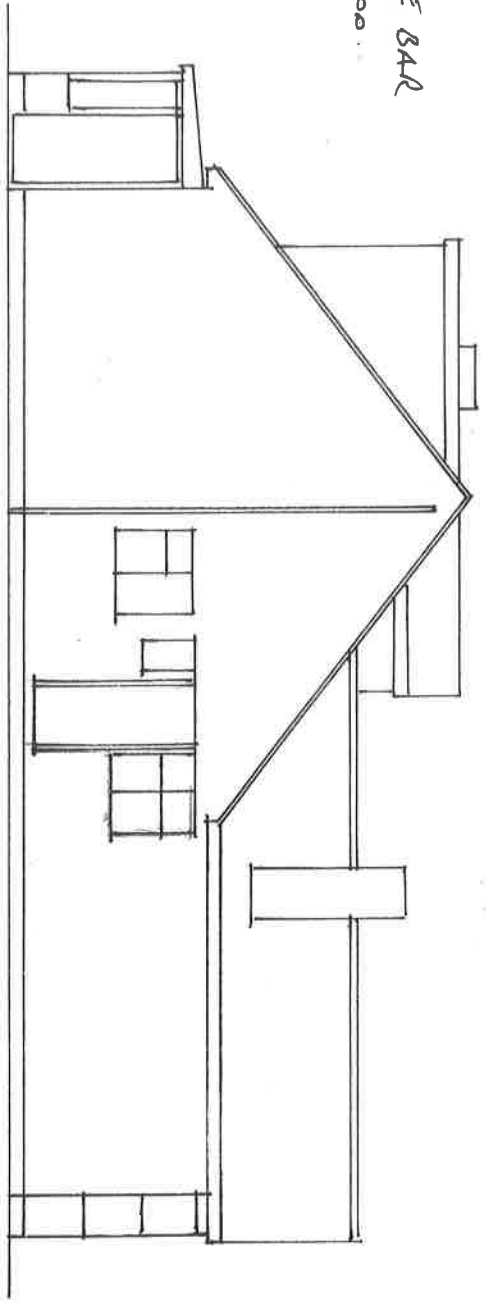

EXISTING SOUTH ELEVATION

H.B.C.
PLANNING UNIT
14 MAY 2021
RECEIVED

100, DUGDALE HILL
LANE, POTTERS BAR
ENG 2AJ
1:100 © A4
PUNN NO FB/02
EXISTING ELEVATIONS