

1 SITE PLAN
1 : 200




2 LOCATION PLAN
1 : 1250

Notes:

1. ALL DIMENSIONS TO BE CHECKED AT SITE AS WORK COMMENCE.
2. FOLLOW ONLY WRITTEN DIMENSIONS AND DON'T SCALE THE DRAWINGS
3. ALL THE DIMENSIONS ARE IN MM UNLESS NOTED OTHERWISE
4. NO WORK TO BE CARRIED OUT PRIOR TO THE APPROVAL OF THE DRAWINGS UNDER THE TOWN PLANNING AND COUNTRY PLANNING ACTS AND THE BUILDING REGULATIONS.
5. CONTRACTOR TO BE RESPONSIBLE FOR NOTIFYING THE LOCAL AUTHORITY FOR THE START OF THE WORK.

Scale bar:

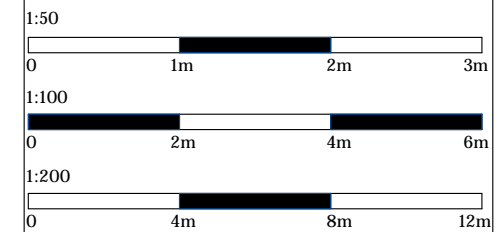

Key:

A	PRELIMINARY	YM	27.04.21
REV	DESCRIPTION	BY	DATE
STATUS: Planning			


HABITAT
 DESIGN & CONSTRUCTION GROUP
 07846334407 - 01268 461891
 Habitat007@gmail.com

CLIENT:	Mr K S THEKKEPPURAYIL
PROJECT:	Proposed Rear Single Story Extension

SITE:	60 Keppel Road, East Ham, London, E6 2BD		
TITLE:	SITE & LOCATION PLAN		
SCALE AT A3:	DATE:	DRAWN:	CHECKED:
As indicated	20.04.21	YM	KST
PROJECT NO:	DRAWING NO:	REVISION:	
088	00-ST-01	A	