



East Elevation

1 : 100

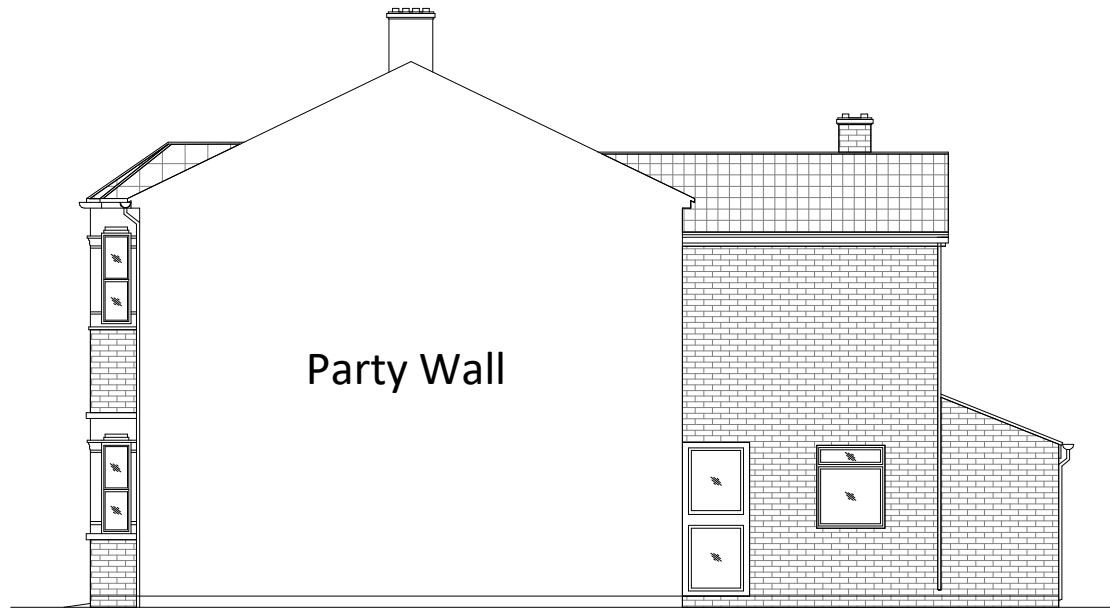

South Elevation

1 : 100

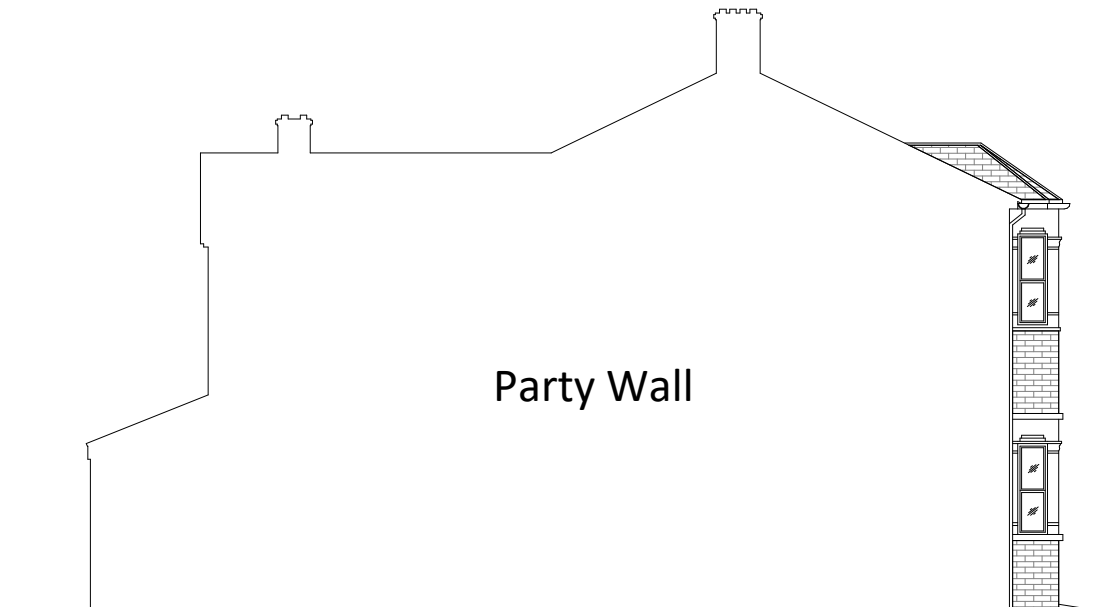


North Elevation

1 : 100

Notes:

1. ALL DIMENSIONS TO BE CHECKED AT SITE AS WORK COMMENCE.
2. FOLLOW ONLY WRITTEN DIMENSIONS AND DON'T SCALE THE DRAWINGS
3. ALL THE DIMENSIONS ARE IN MM UNLESS NOTED OTHERWISE
4. NO WORK TO BE CARRIED OUT PRIOR TO THE APPROVAL OF THE DRAWINGS UNDER THE TOWN PLANNING AND COUNTRY PLANNING ACTS AND THE BUILDING REGULATIONS.
5. CONTRACTOR TO BE RESPONSIBLE FOR NOTIFYING THE LOCAL AUTHORITY FOR THE START OF THE WORK.

Scale bar:

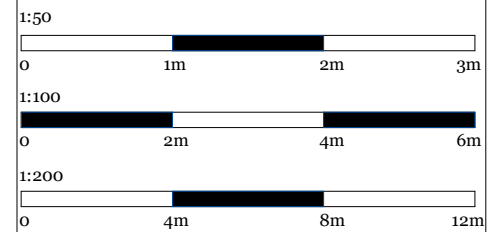

Key:

| REV | DESCRIPTION | BY | DATE     |
|-----|-------------|----|----------|
| A   | PRELIMINARY | YM | 27.04.21 |

STATUS: **Planning**

**HABITAT**  
 DESIGN & CONSTRUCTION GROUP  
 07846334407 - 01268 461891  
 Habitat007@gmail.com

CLIENT:  
 Mr K S THEKKEPPURAYIL

PROJECT:  
 Proposed Rear Single Story Extension

SITE:  
 60 Keppel Road, East Ham, London, E6 2BD

TITLE:  
 EXISTING ELEVATIONS

| SCALE AT AS: | DATE:       | DRAWN:    | CHECKED: |
|--------------|-------------|-----------|----------|
| 1 : 100      | 20.04.21    | YM        | KST      |
| PROJECT NO:  | DRAWING NO: | REVISION: |          |
| 088          | 00-EX-EL-01 | A         |          |