




11.0

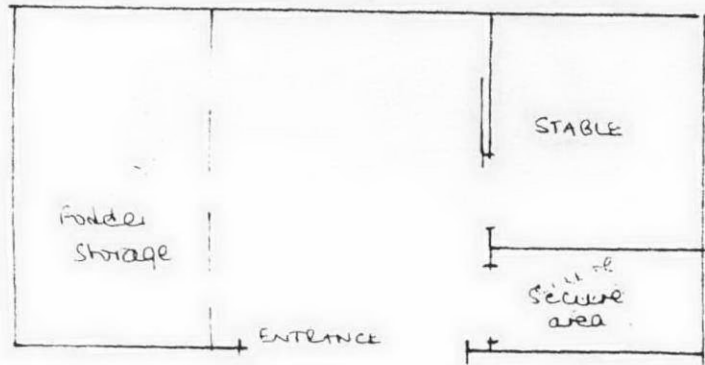

PLAN

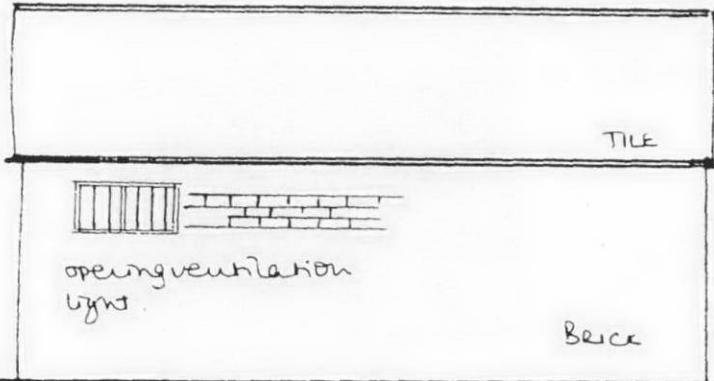


E ELEVATION

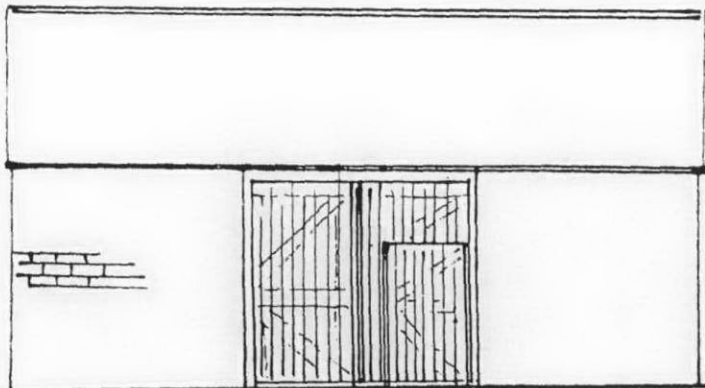


W ELEVATION

entrance doors - timber with inset personal door.

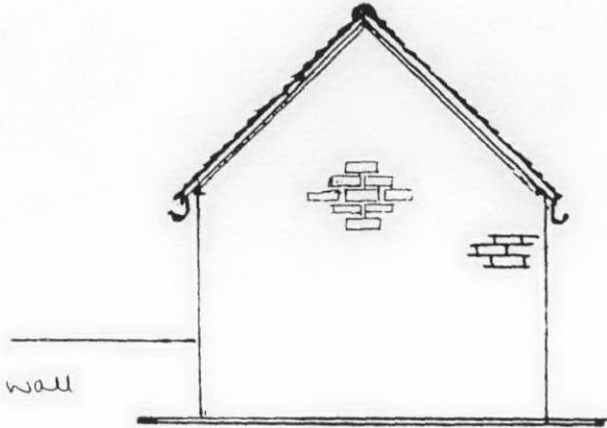

feature air brick gaps to be retained.

SOUTH ELEVATION

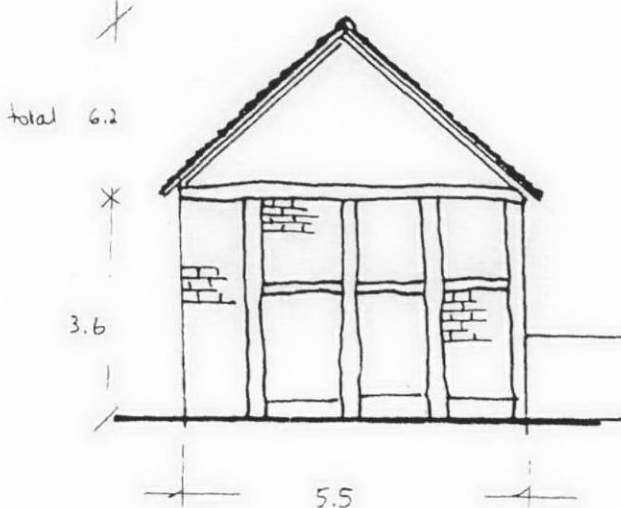

feature timbers to be retained with brick infill

NORTH ELEVATION

HANMONDS BARN - PROPOSED  
 PURLIEU LANE  
 KENILWORTH  
 SCALE 1:125

JAN '06  
 HR / DDA ni