




HAZARD	COMMENTS / ACTION
Existing services	Relevant authorities to be consulted prior to commencement of works to determine appropriate location and extent of existing services. Locations to be confirmed on site by trained persons.
Risk of collapse	Contractor to plan and manage any works to existing embankments/retaining structures to prevent risk to others.
Asbestos	Confirmation of prior removal of asbestos from site to be obtained and asbestos survey to be carried out by trained persons if necessary.
Falling from height	All work at height to be carried out by trained persons only and in accordance with a pre-prepared method statement.
Service vehicles operating within the public car park	Operator to be aware of correct behaviour and HSEV and ensure safe operation.
Roof access and maintenance, risk of falling	Roof maintenance to be carried out from an elevated platform at the perimeter only. Roof access by trained persons only and will require temporary edge protection to be installed before any works are carried out.
Risks associated with LIDL store roster	Risks intrinsic to LIDL's store roster are provided in document ZS BBS 2019 Risk Assessment register.
Noise and disturbance to neighbours	All work to be carried out within agreed working hours in order to limit disturbance to neighbours.

© Whittam Cox Architects - Disclaimer:  
 This drawing is copyright of WCEC Group Ltd trading as Whittam Cox Architects, and shall not be reproduced nor used for any other purpose without the written permission of the Architects. This drawing must be read in conjunction with all other related drawings and documentation. It is the contractors responsibility to ensure full compliance with the Building Regulations. Do not scale from this drawing, use figured dimensions only. It is the contractors responsibility to check and verify all dimensions on site. Any discrepancies to be reported immediately. If IN DOUBT ASK.  
 Materials not in conformity with relevant British or European Standards/Codes of practice or materials known to be deleterious to health & safety must not be used or specified on this project.

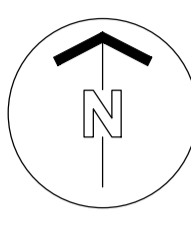

**Key**

- Lidl Site 1.85 acres / 0.749 hectares
- Wall Mounted Signage
- Freestanding Signage

For signage details see drawing PL-14 - Signage Details.

A_15002211 Amendment	WF/DC
Iss / Date	Description
CLIENT	

Lidl Great Britain Limited

PROJECT  
 Emscote Road,  
 Warwick

TITLE  
 Proposed Signage Plan

DRAWING STATUS	
Planning	
DRAWN MD	CHECKED WF
SCALE 1:250 @ A1 / 1:500 @ A3	
DATE February 2021	

**Whittam Cox** ARCHITECTS  
 Chesterfield / 01246 260261  
 London / 020 3388 0019  
 Leeds / 0113 468 2450  
 whittamcox.com

JOB NO.	DRAWING NO.	REV
180534	PL-11	A