

SPECIFICATION

White UPVC

- Clear glass to all frames
- Chromes Handles to Opening windows
- Chromes Handles to Door
- Self Cleaning GLUE glass to roof
- Fully Boxed Spigot @600mm
- White Internal Rafterhead cills
- 95mm Open UPVC Sillings

BASE SPECIFICATION


- Brickwork to External Leaf
- All New walling to be plastered
- House wall to be plastered
- Dryer's wall height 750mm From DPC
- FTL to match House

ELECTRICAL SPEC:


- 2No. White Double Sockets
- 6No. Chromes LED'S
- 1No. 3KW Heater

PLUMBING SPEC:


- Alter existing waste

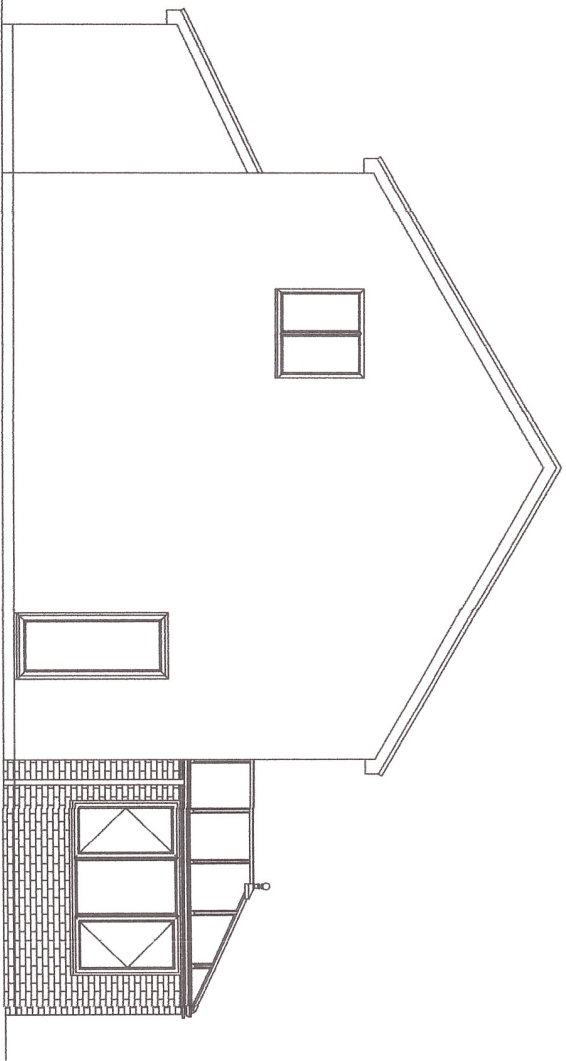


PROPOSED SOUTH ELEVATION

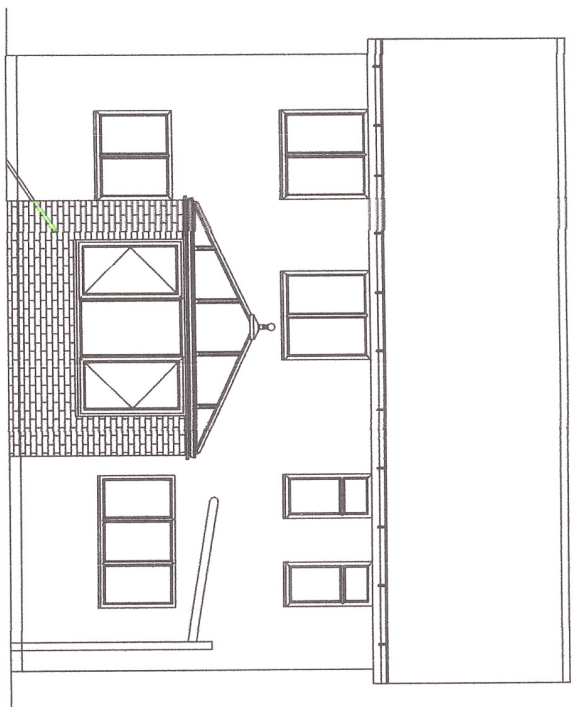

PROPOSED EAST ELEVATION

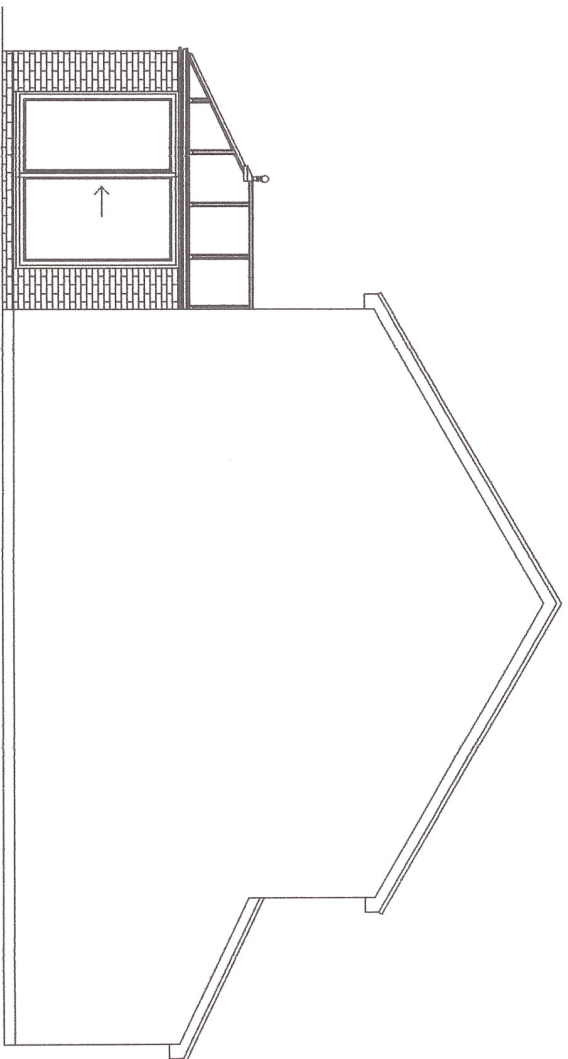

PROPOSED NORTH ELEVATION

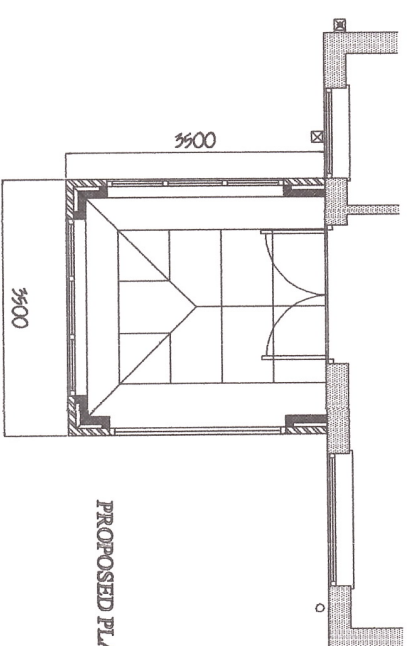

PROPOSED PLAN

**PROPOSED CONTEMPORARY
CONSERVATORY**

for
**MRS CHOWDRY
18 CARRICK DRIVE
BLYTH
NE24 3SX**

Tel: 07747198308
REF:EH779

SCALE 1:100