

**SPECIFICATION**

**Window UPVC**

Clear glass to all frames  
Chrome Handles to Opening Windows  
Chrome Handles to Door  
Self-Cleaning SIGLIS glass to roof  
Rally Board Epsilon @600mm  
White Internal Polyboard cladding  
95mm Open UPVC Sillings

**BASE SPECIFICATION**


Rebwork to External Leaf  
All New walling to be plastered  
House wall to be plastered  
Downer wall height 750mm from DPC  
PFL to match Etc

**ELECTRICAL SPEC:**


2No. White Double Switches  
6No. Chroma 120/3  
1No. 3KW Heater

**PLUMBING SPEC:**


Alter existing waste

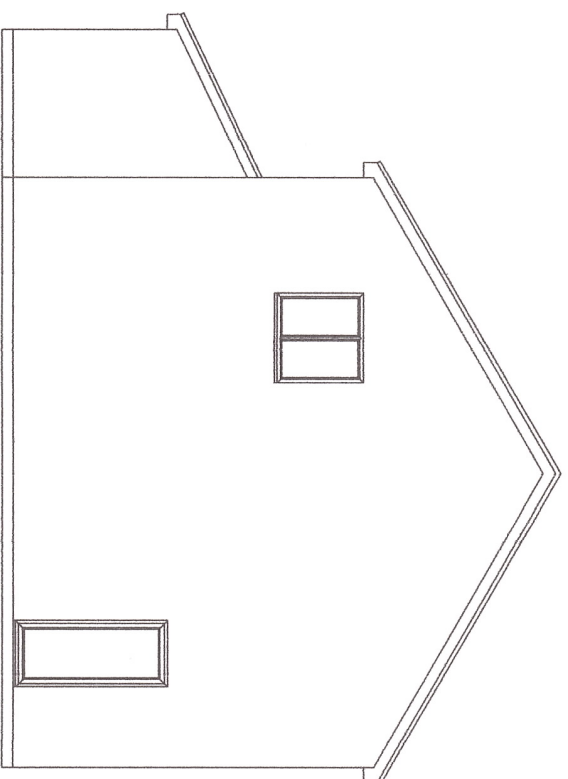


EXISTING SOUTH ELEVATION

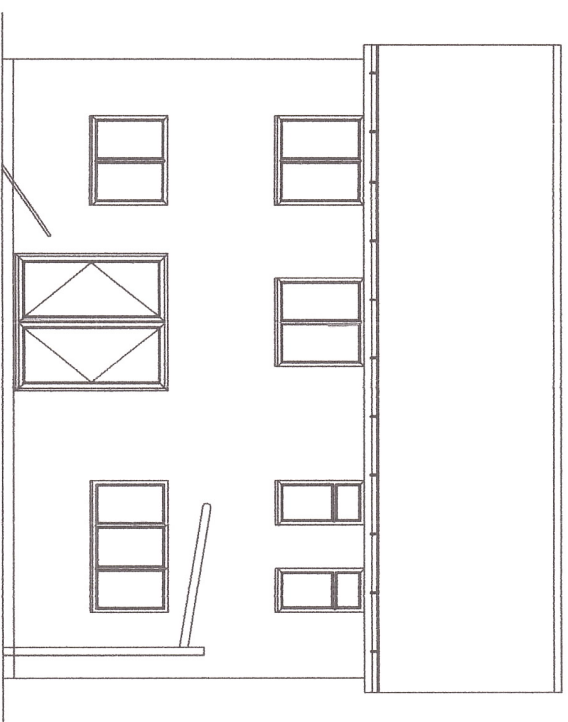

EXISTING EAST ELEVATION

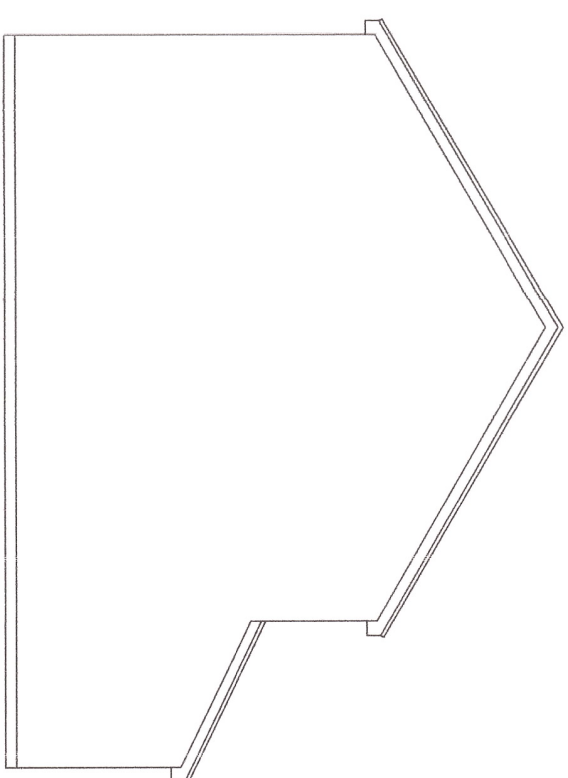

EXISTING NORTH ELEVATION

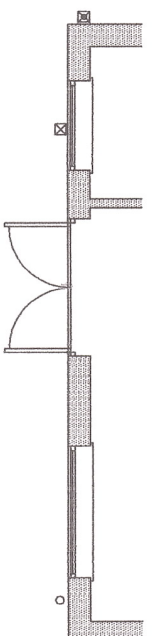

EXISTING PLAN

**PROPOSED CONTEMPORARY  
CONSERVATORY**

for  
MR/S CHOWDRY  
18 CARRICK DRIVE  
BL YTH  
NE24 3SX

Tel: 07747198308  
RHF:EH779

SCALE 1:100