



 New Construction

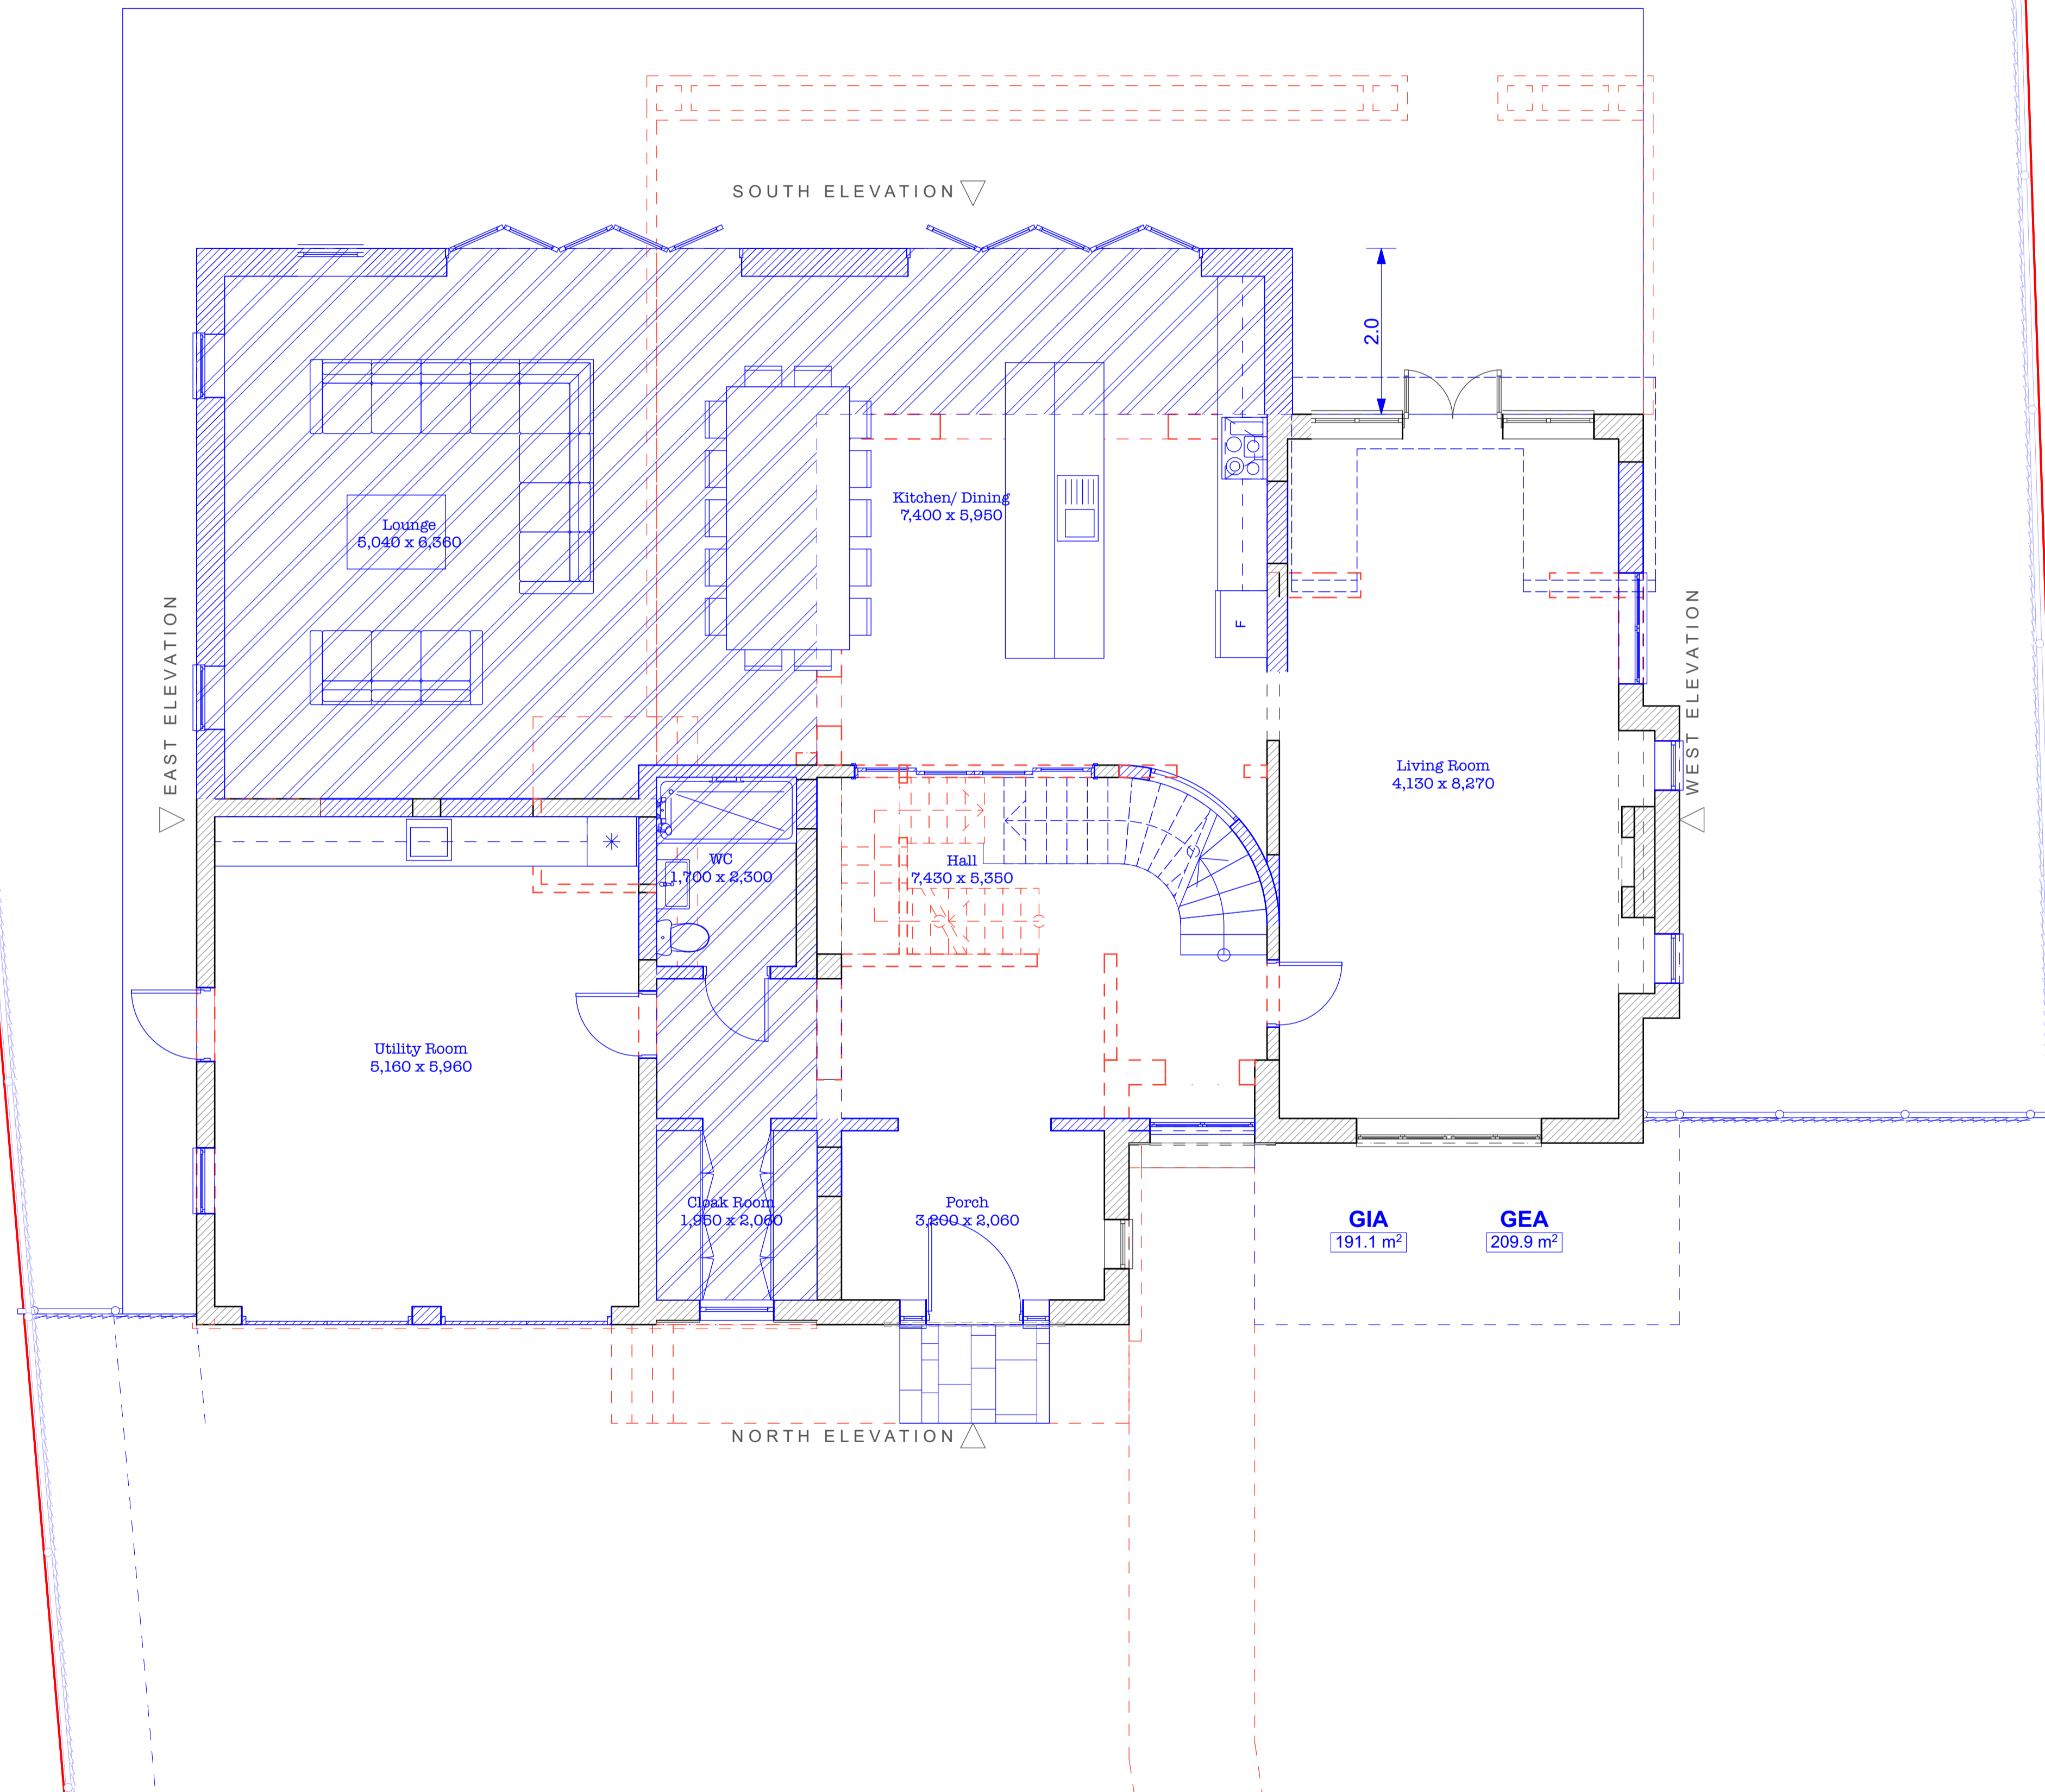


PROPOSED

GROUND

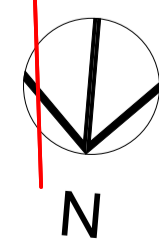

1:50
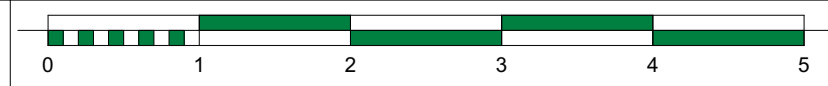
<p>Client S + D Design</p>	<p>Notes This drawing is copyright of YDOP Architects. Drawing for planning purposes, not construction</p>	<p>Scale Bar </p>	<p>Scale 1:50 @ A1 1:100 @ A3</p>	<p>Purpose of Issue PLANNING</p>	<p>Date of Issue Thursday, 6 May 2021</p>	<p>Project Extension & Refurbishment 13 Heathside Road Northwood HA6 2EE</p>	<p>Project No. 2020/042</p>	<p>Layout Title PROPOSED GROUND FLOOR</p>	<p>Drawing Number 042/PL/210</p>	<p>Revision</p>
---------------------------------------	--	---	---	---	---	---	---------------------------------	--	---	-----------------