



EXISTING

HEATHSIDE ROAD ELEVATION


1:100



PROPOSED

HEATHSIDE ROAD ELEVATION

1:100

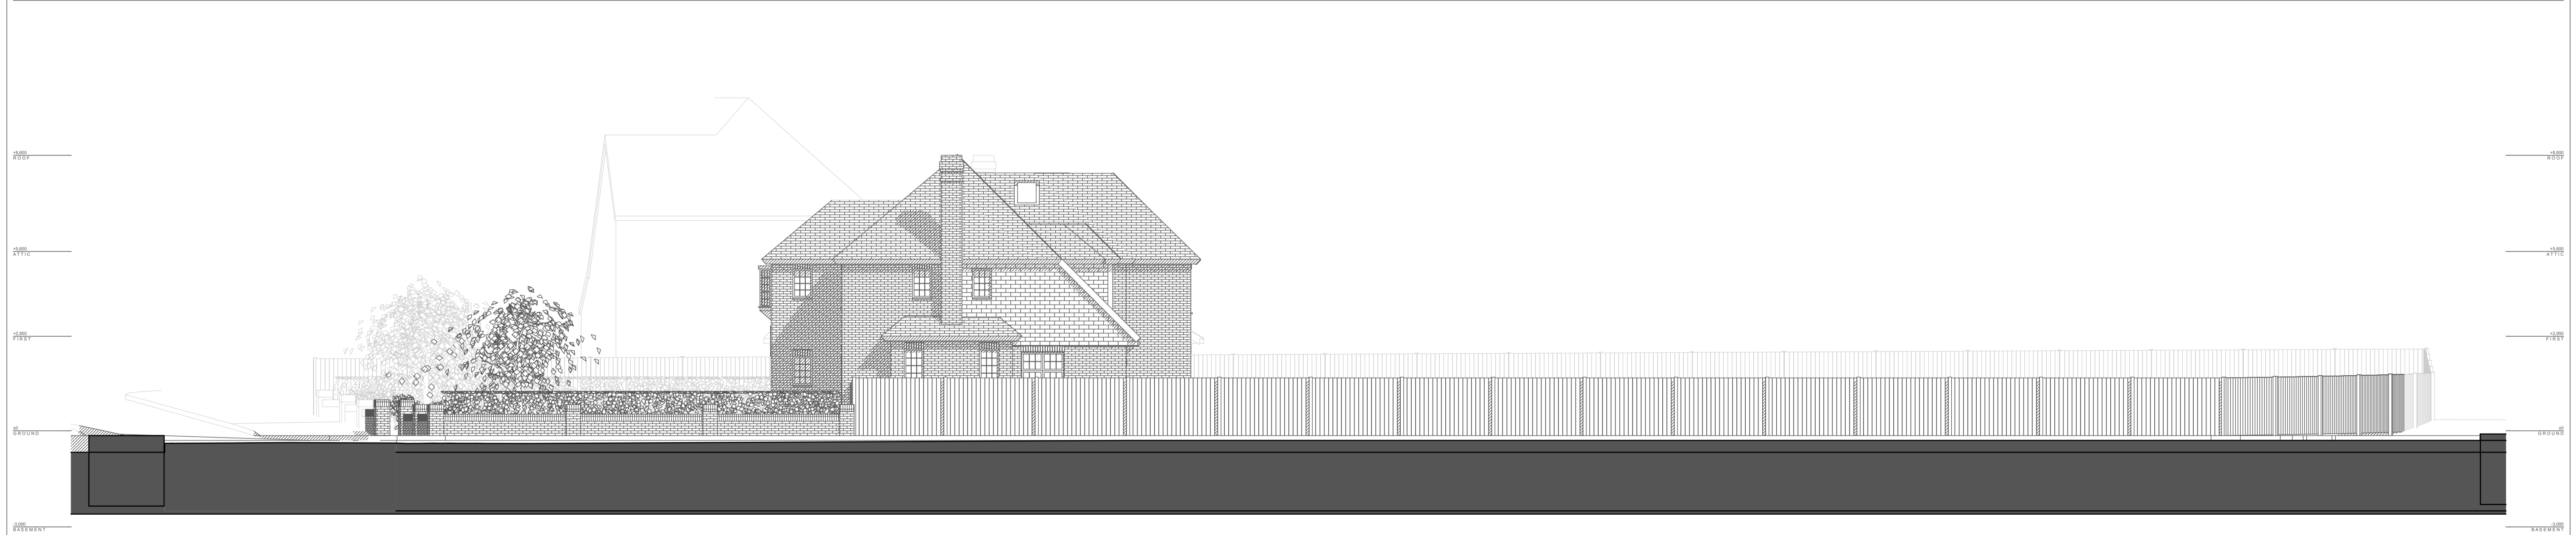

PROPOSED

HEATHSIDE CLOSE ELEVATION

1:100