



WEST ELEVATION
1:100

DATUM LEVEL = 98.00m

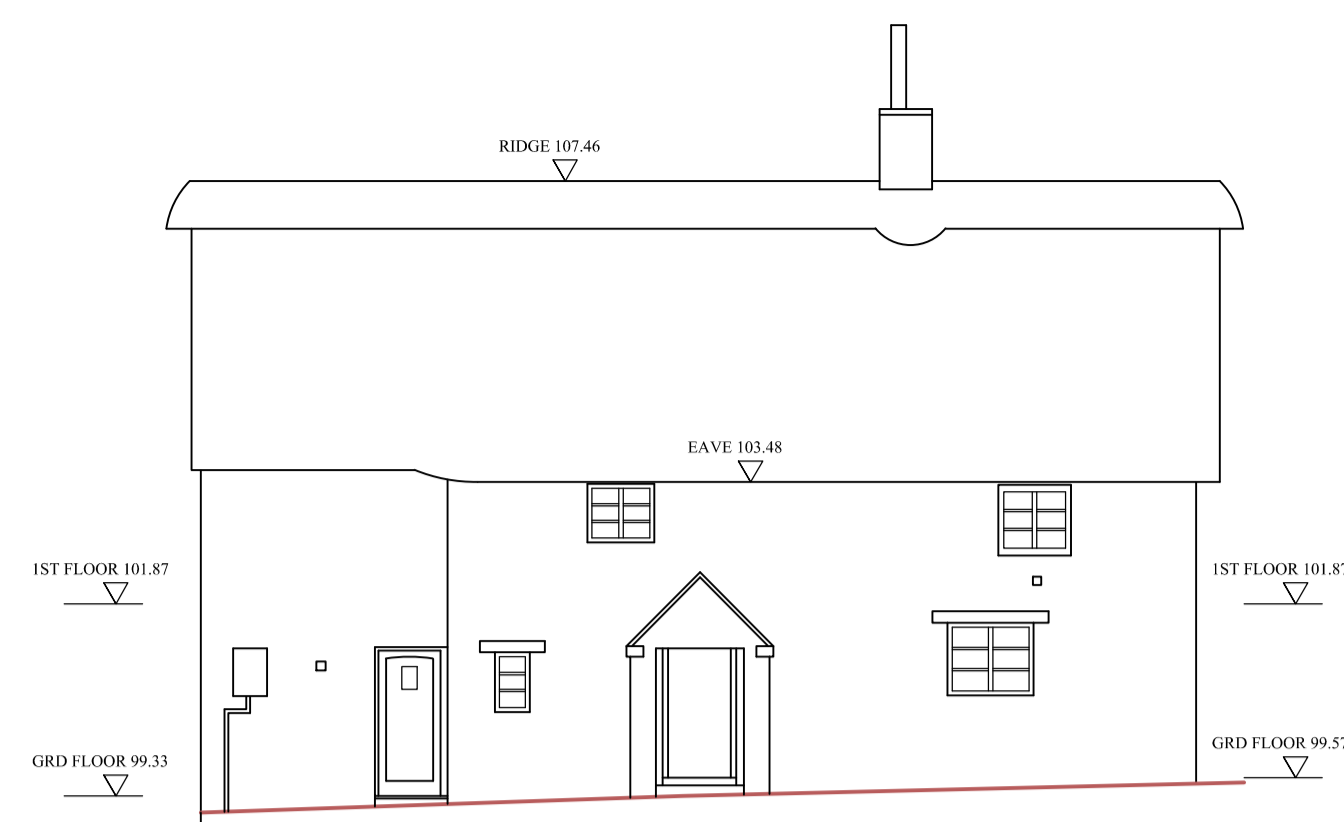


EAST ELEVATION
1:100

DATUM LEVEL = 98.00m

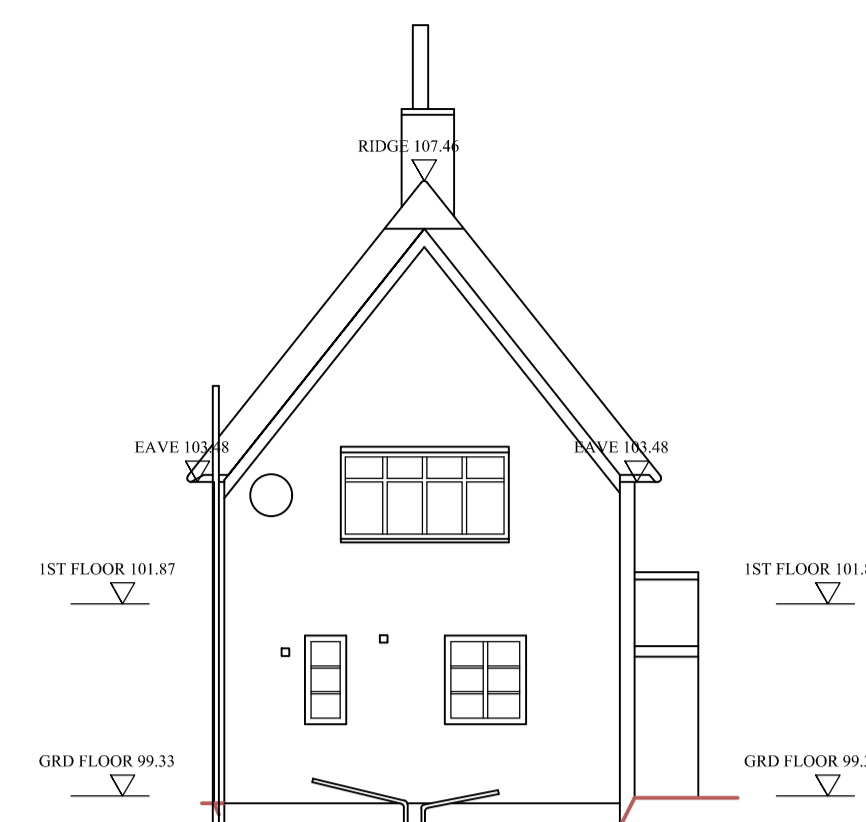


SOUTH ELEVATION
1:100

DATUM LEVEL = 98.00m

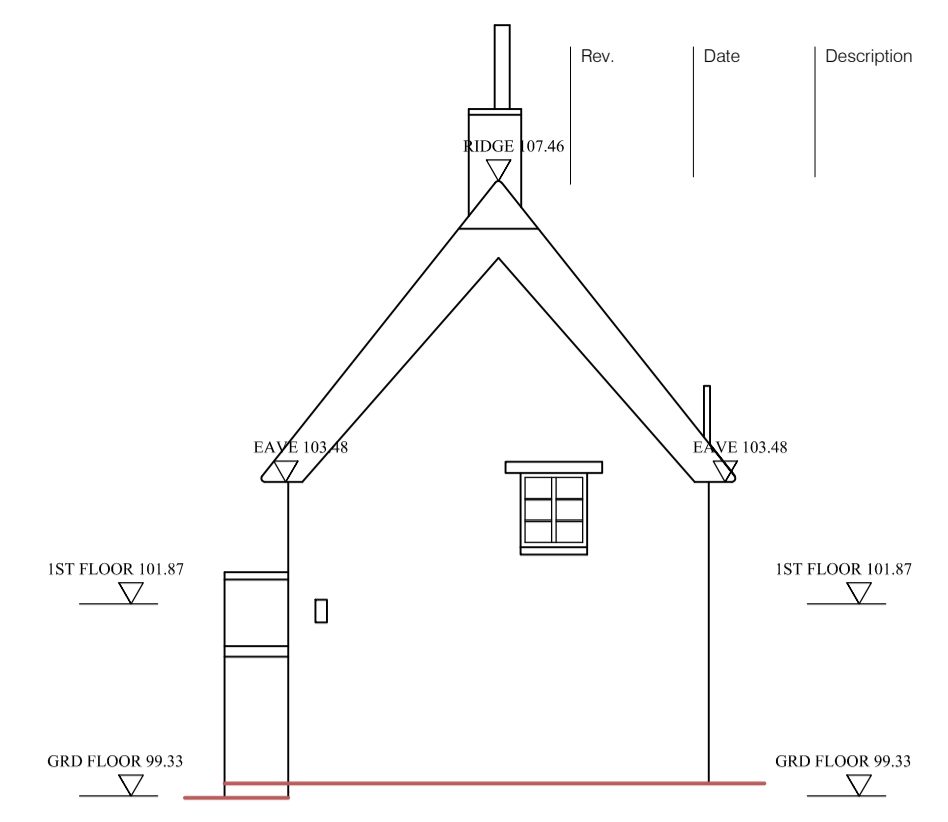


NORTH ELEVATION
1:100


DATUM LEVEL = 98.00m

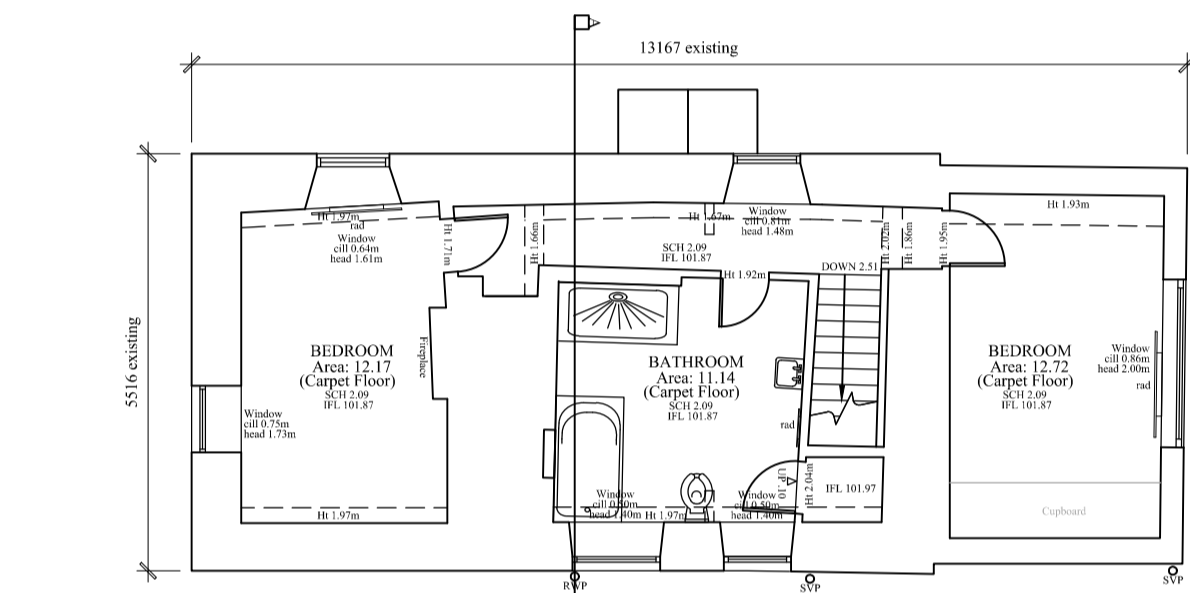



FIRST FLOOR PLAN
1:100

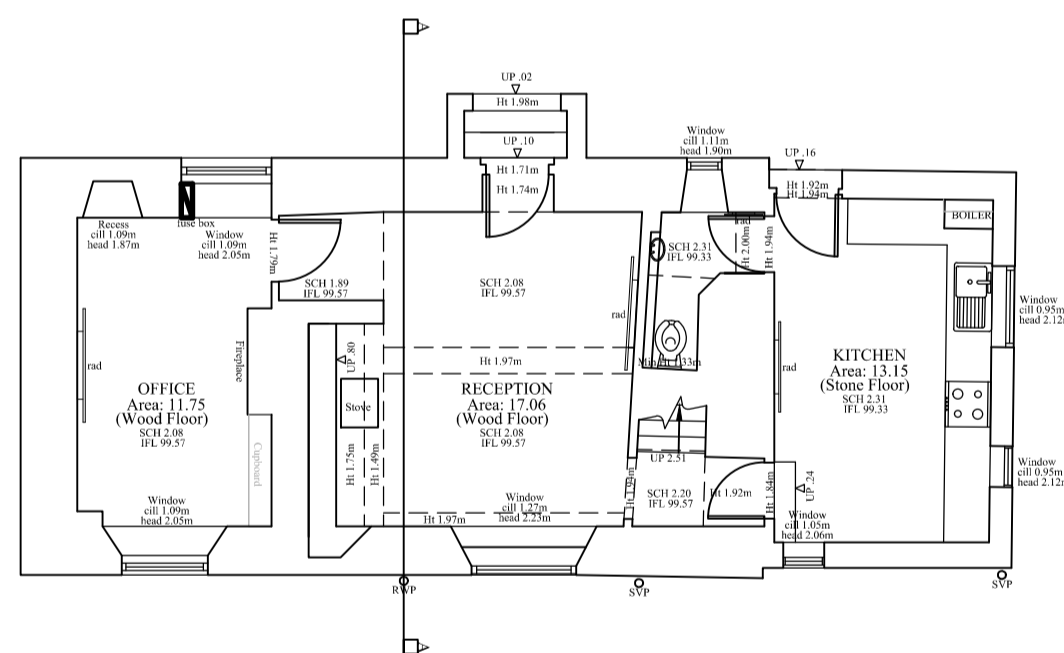


GROUND FLOOR PLAN
1:100

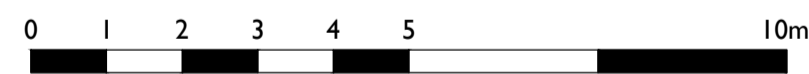


SITE PLAN
1:200

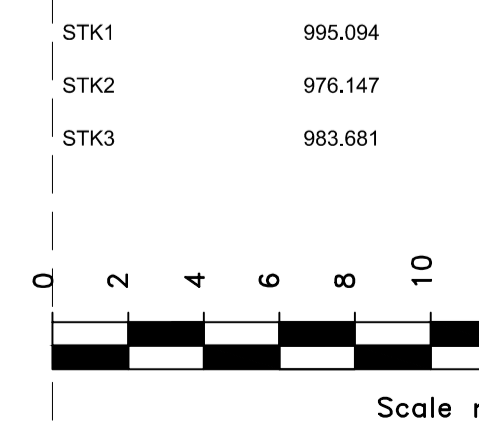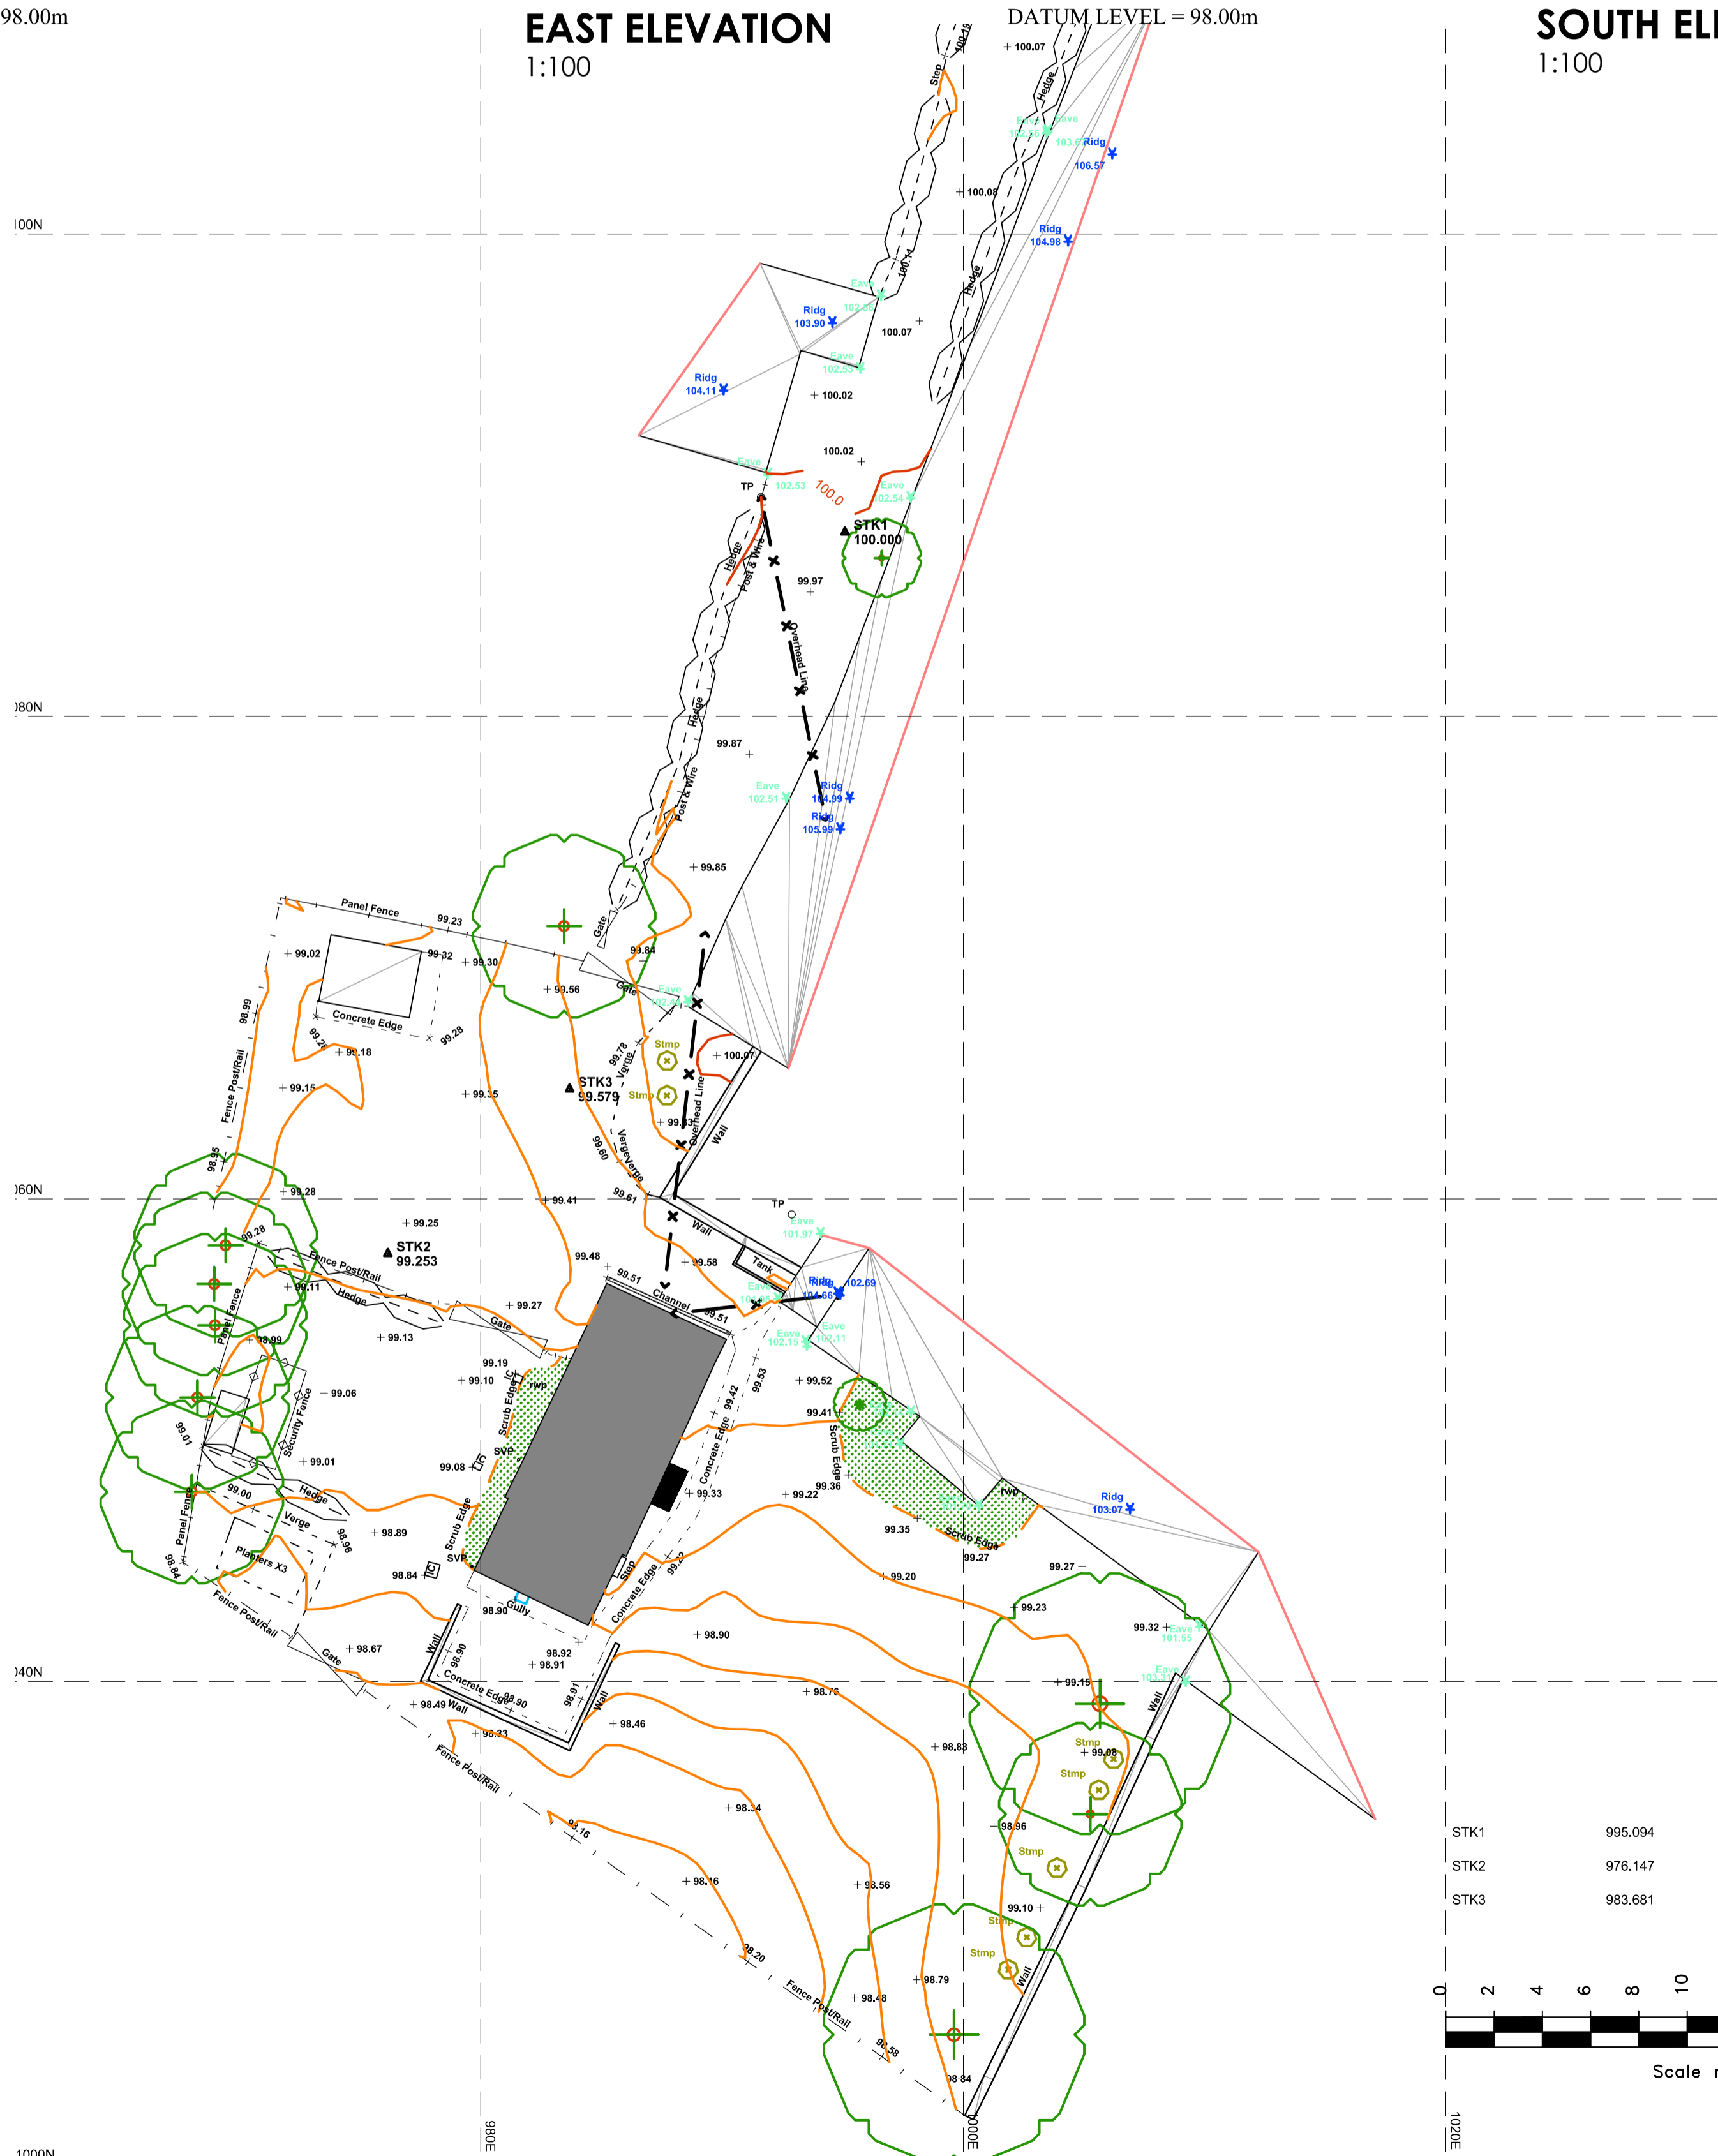

Scale m

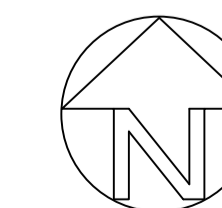

Scale m

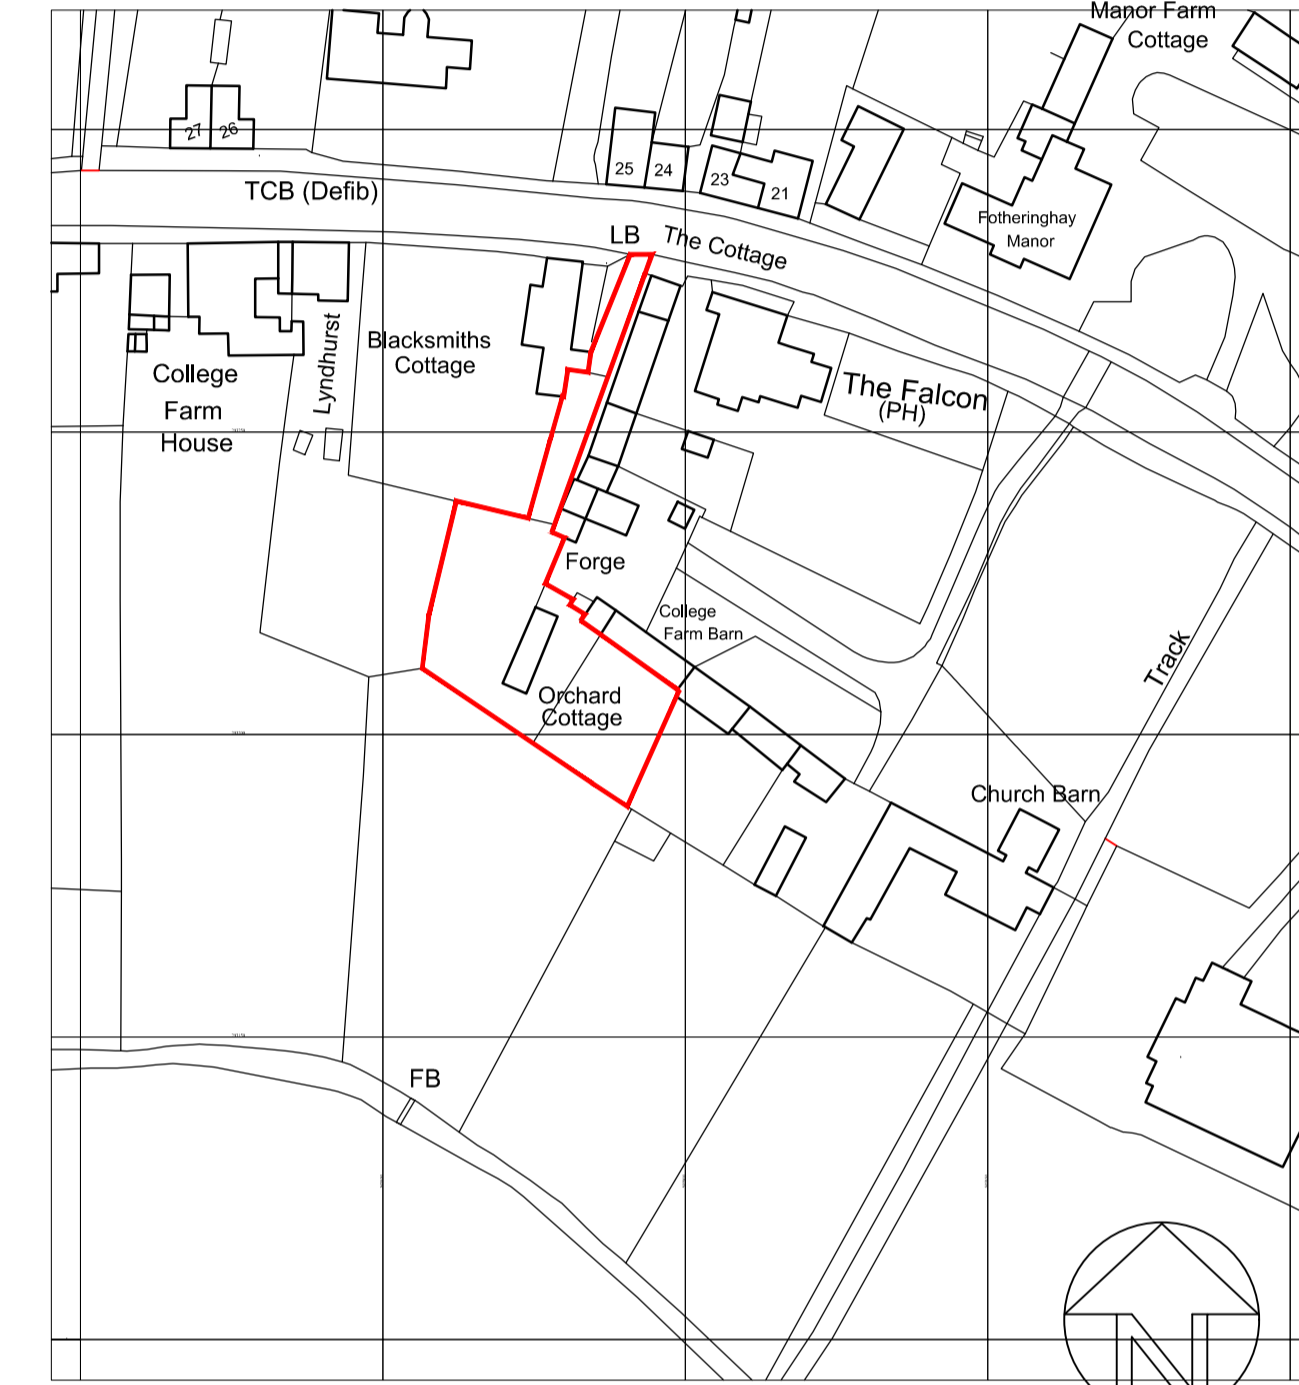

ORDNANCE SURVEY PLAN
1:1250

