


CONSERVATION™ SPRING SASH WINDOW

Featuring pre-tensioned spring balances in place of traditional weights and pulleys, these double glazed windows offer classic period styling combined with the latest timber window technology and skilled craftsmanship.

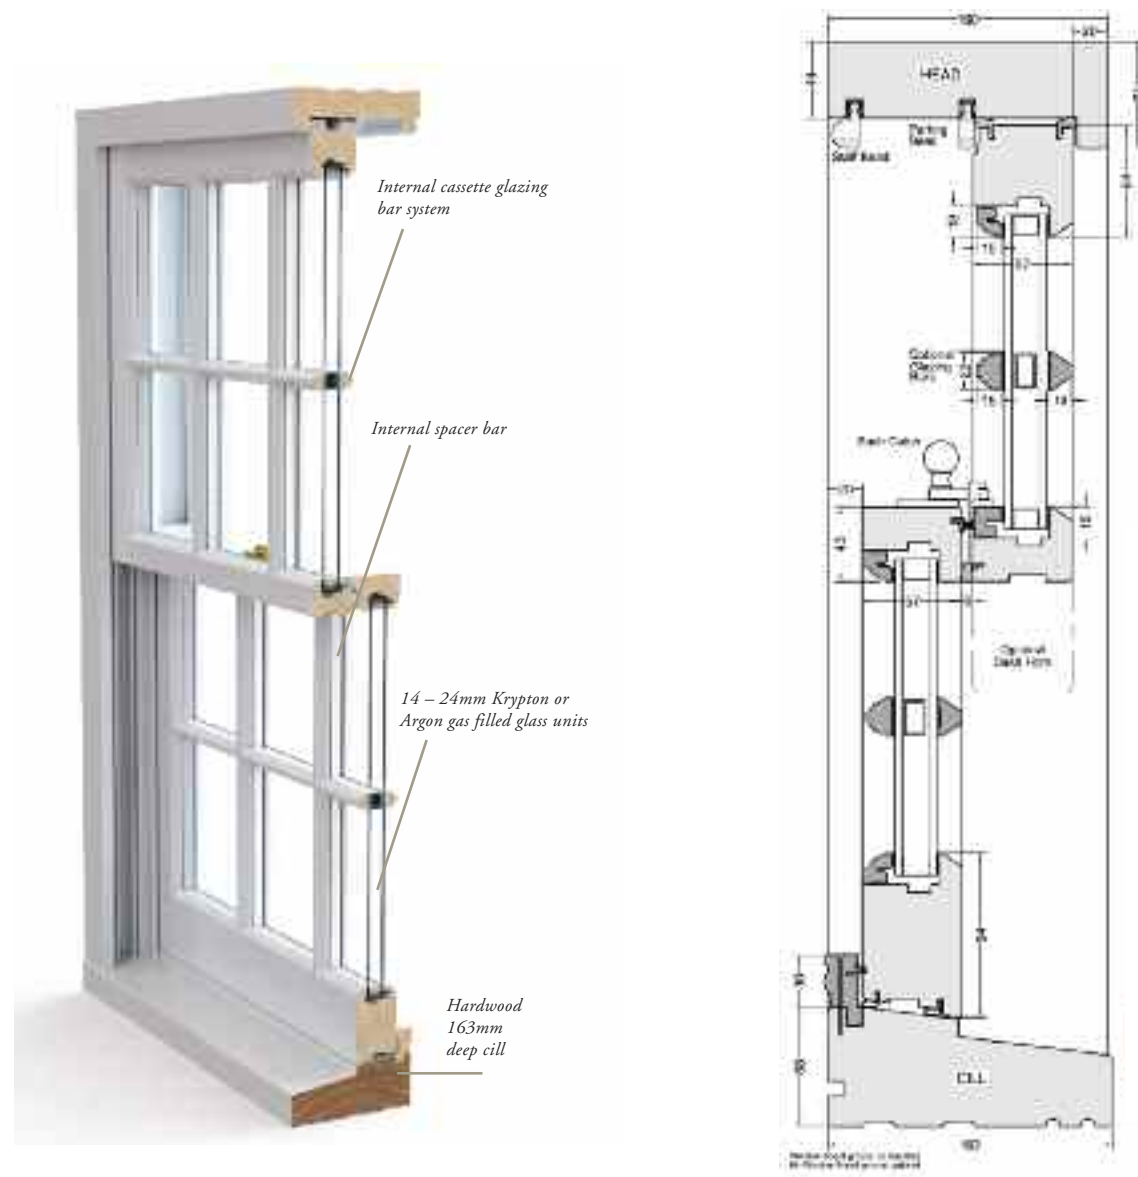

Our highly experienced sales team can help in the design process, provide advice on the latest regulations, and essential library of specification resources to support your project.


www.mumfordwood.com/technical



British craftsmanship

CONSERVATION™ CASEMENT WINDOW

A high performance casement window range offering traditional sightlines that coordinate with the full Conservation™ suite of products have a flush-line traditional appearance of casement to frame.

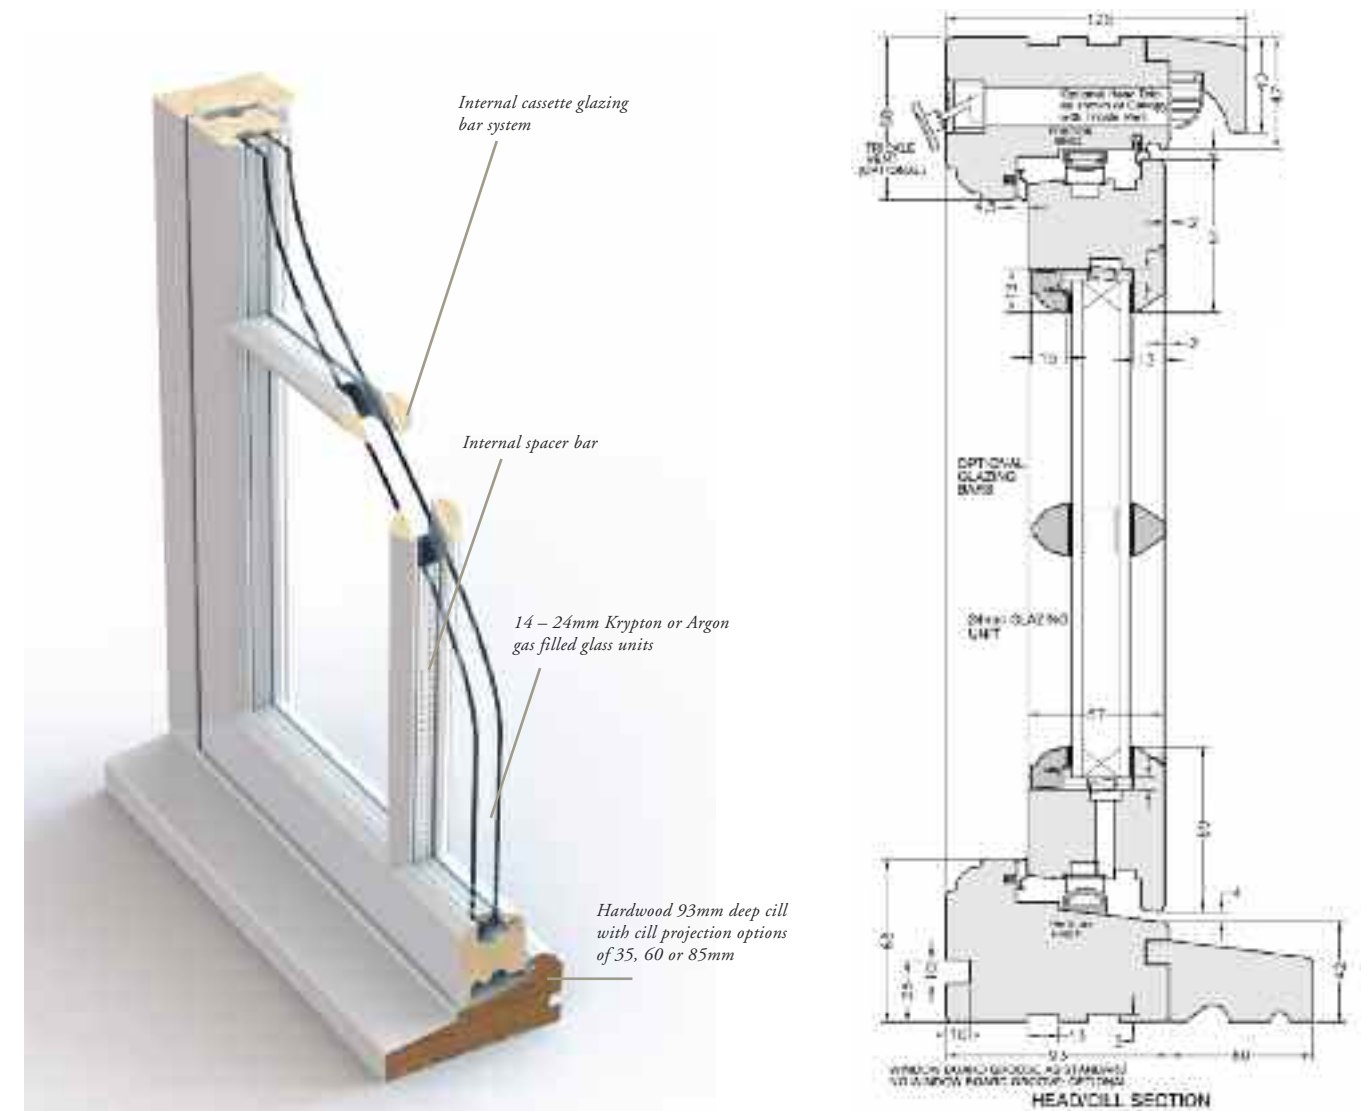

Our highly experienced sales team can help in the design process, provide advice on the latest regulations, and essential library of specification resources to support your project.

www.mumfordwood.com/technical



British craftsmanship