



Proposed Ground Floor Plan

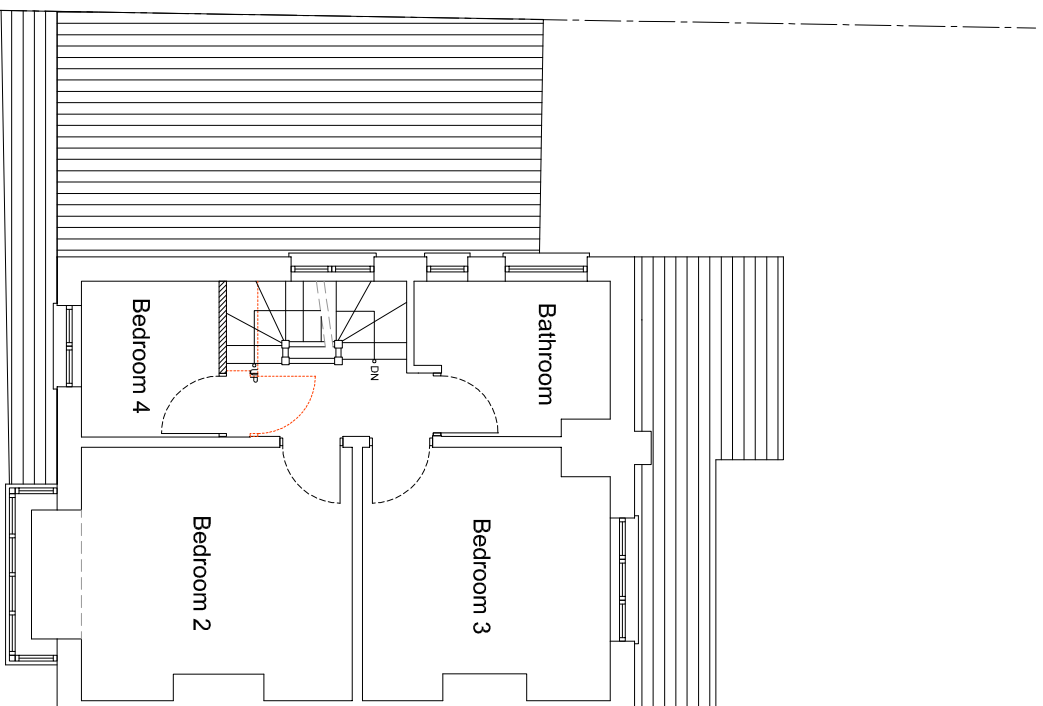

Proposed First Floor Plan

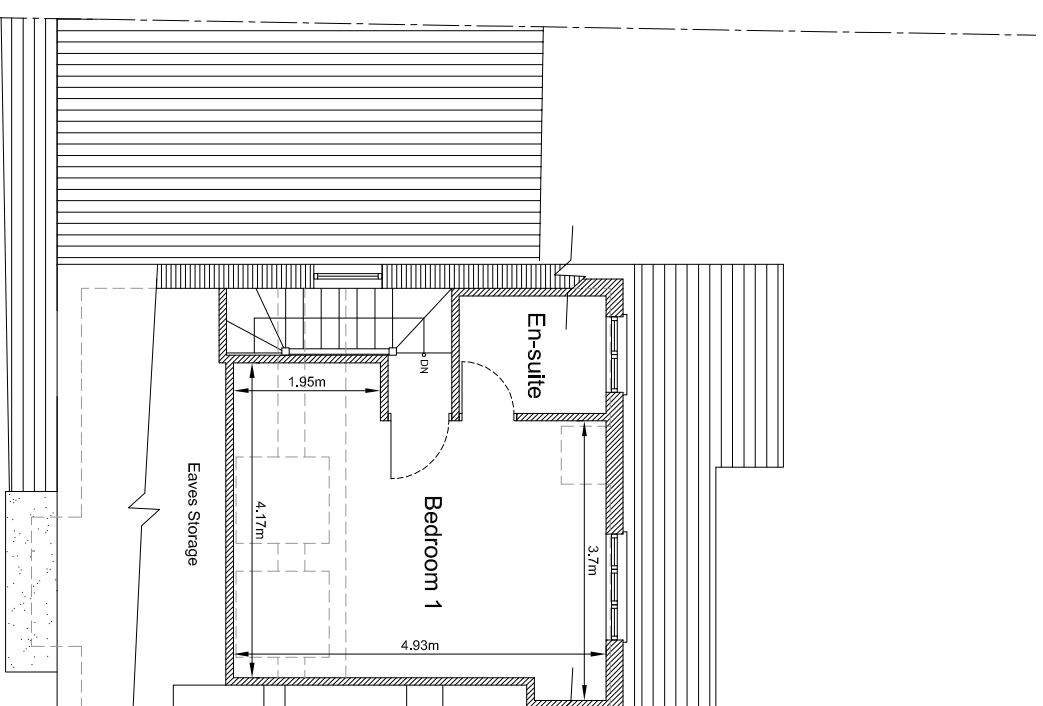

Proposed Second Floor Plan

Rev	Date	Description



FLUENT
 ARCHITECTURAL DESIGN SERVICES
 69-71 WINDMILL ROAD, SUNBURY,
 MIDDLESEX, TW16 7DT
 TEL: 0800 0438838
 EMAIL: INFO@FLUENT-ADS.CO.UK
 WEB: FLUENT-ADS.CO.UK

Epsom, 38 Hamilton Close

Proposed Floor Plan

1 : 100 @ A3

Scale	Dwg No.
1:100 @ A3	FLU.1246.2.04

Date	Rev
03.09.20	

Drawn
 P. Ferranti