

Existing Roof Floor Plan

KJC
architects


44 Stafford Road
Wallington, SM6 9AA
+44 (0) 7821 081 104

20 The Downsway
Sutton, SM2 5RN

Existing Plans
INFORMATION 1:50@A1 or 1:100@A3 26.02.21

Project No	Type	Blg	Number	Zone/Lvl	Rev
2088	PA 01		0003	Z00	01

North

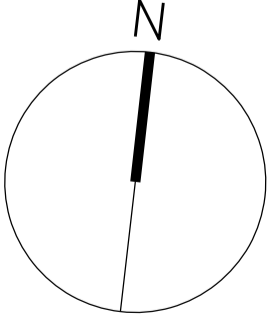

Notes:
1. Do not scale
2. Contractor to Check all dimensions and report omissions and errors to the Architect

No.	Revision	Date	Initial	Chkd
02	Issued for PA	14.04.21	CN	KJC
01	Issued to client	26.02.21	CN	KJC