


21/5/21

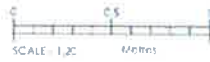

TYPICAL SASH WINDOW DETAIL
BY M H JOINERY
SCALE 1:20



TYPICAL CASEMENT WINDOW DETAIL
BY M H JOINERY
SCALE 1:20



PROPOSED BRICKWORK
-FLB HANDMADE



PROPOSED TILES FOR ROOF
DEVELOPER RANGE FROM TRADITIONAL CLAY
ROOF TILES LTD
- COLOUR: DARK

PROPOSED HANGING TILES
DEVELOPER RANGE FROM TRADITIONAL CLAY
ROOF TILES LTD
- COLOURS: MIXTURE OF THOSE BELOW



COLOUR: RED



COLOUR: MEDIUM



COLOUR: BROWN



TYPICAL STONE COPING
MODEL SHOWN IS CS45 FROM ACANTHUS



INDICATIVE WALL DOWN LIGHT



INDICATIVE BOLLARD DOWN LIGHT

GENERAL PL
AND ROSES

4 NO. OAK 5
ON TREE SET
ORIENTATION



ALUMINIUM CAST IRON AFFECT RAINWATER
GOODS - CIRCULAR DOWNPIPE AND HALF
ROUND GUTTER TO MATCH EXISTING