






PROPOSED FRONT ELEVATION

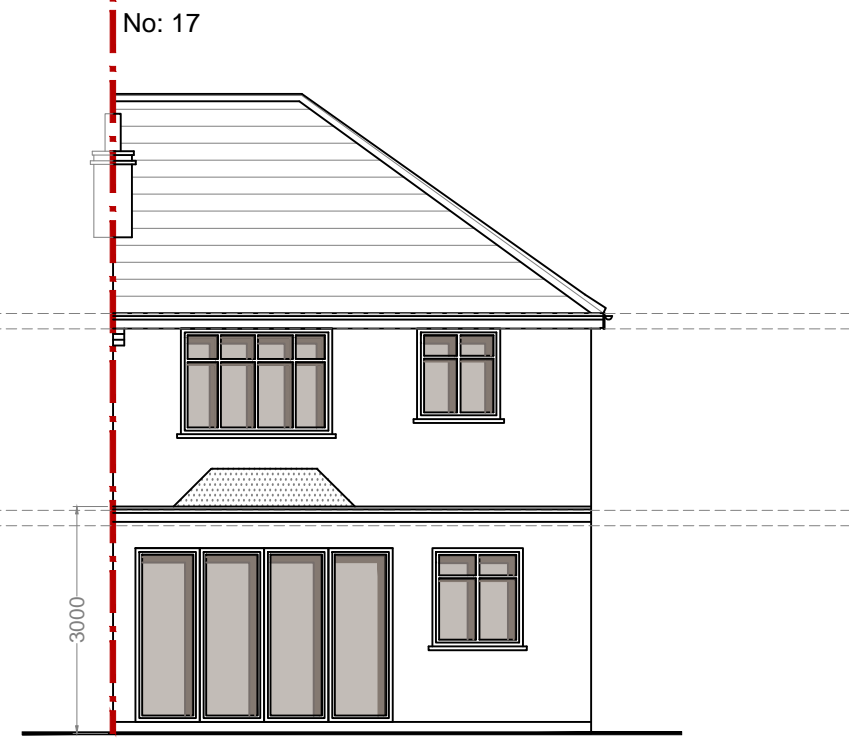


PROPOSED REAR ELEVATION

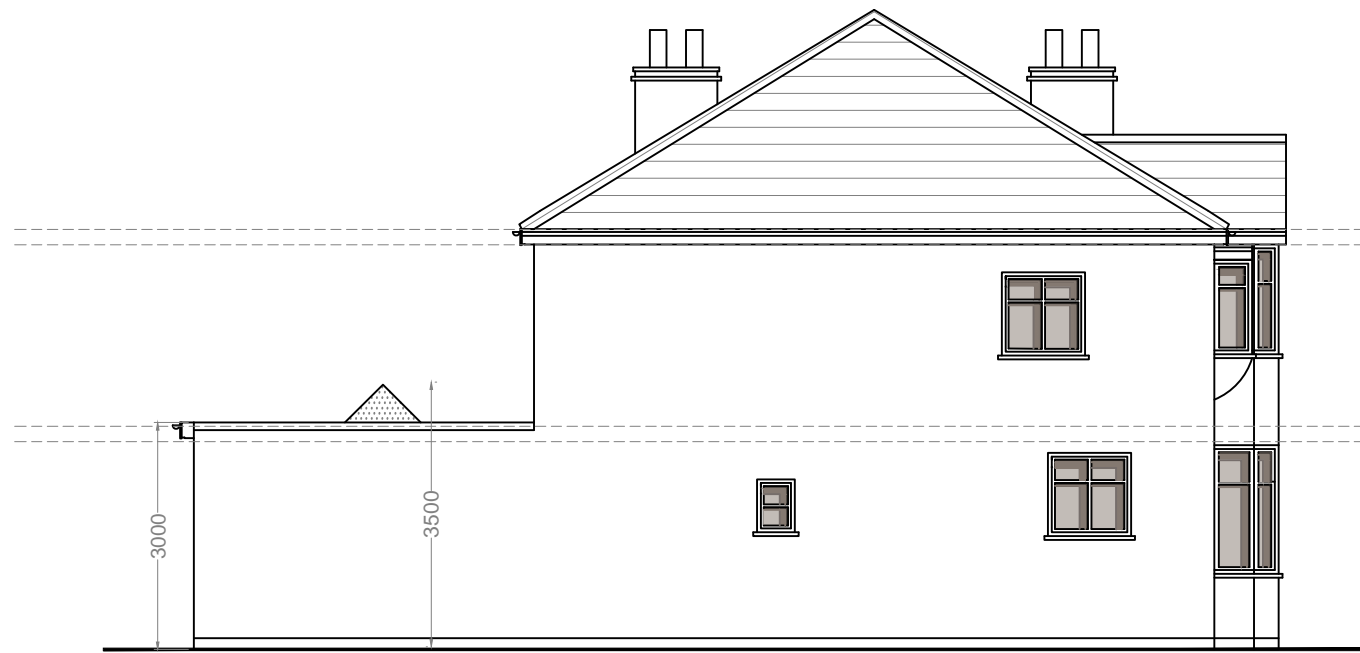

PROPOSED SIDE ELEVATION-01

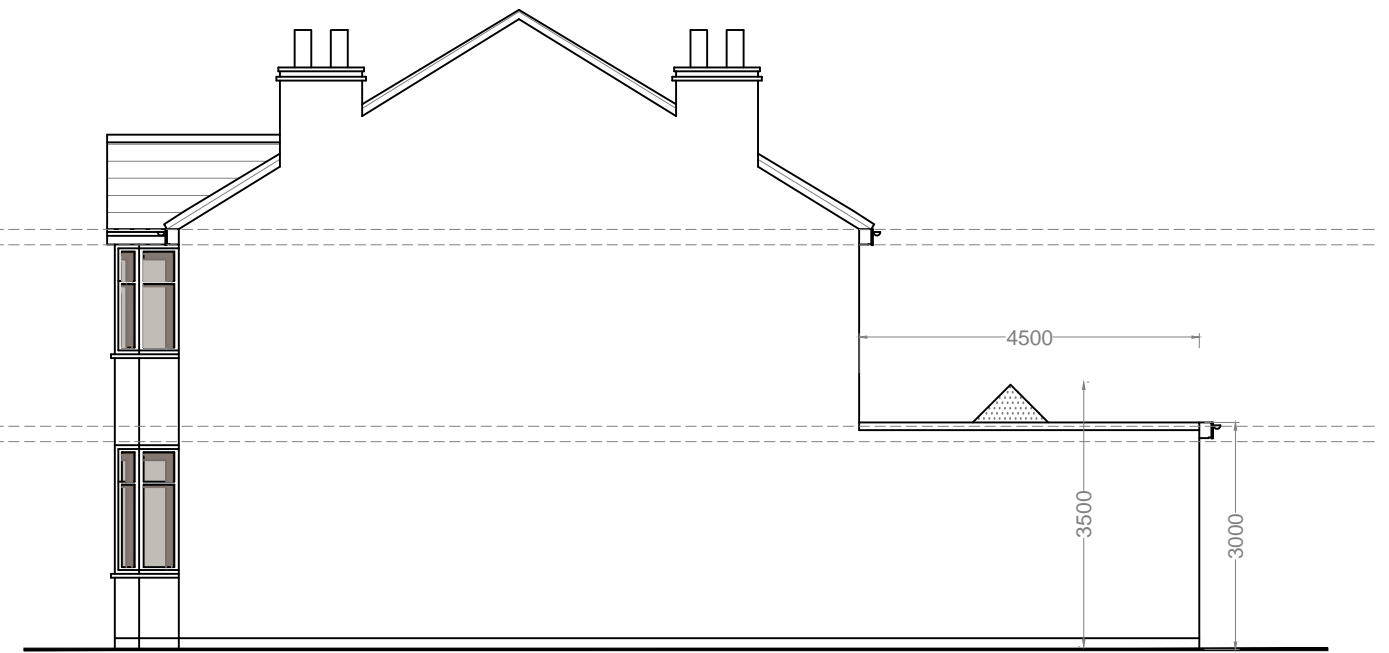

PROPOSED SIDE ELEVATION-01

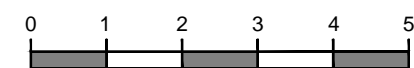			CLIENT	PROJECT	SCALE	DRAWING NO.	REV.	<b>AARKZ Design Associates</b>	
			MR. AHMED PATEL	17 BROOKFIELD AVENUE EALING W5 1LA	1:100@A3	04			
			DRAWINGS TO BE READ IN CONJUNCTION WITH RELEVANT DRAWING AND SPECS. DRAWINGS NOT TO BE SCALED. FIGURED DIMENSIONS ONLY. ANY DISCREPANCIES ARE TO BE POINTED TO THE ARCHITECT. THE ARCHITECT IS NOT LIABLE FOR ANY FAULTS NOT RAISED. DRAWINGS NOT TO BE SCALED FOR LAND TRANSFER PURPOSES	DRAWING TITLE	DATE	DRAWN			
REV	DATE	NOTES		PROPOSED ELEVATIONS				 Meters @ 1:100 @ A3	186 FOREST ROAD, LOUGHTON, IG10 1EG TEL: 0750 645 9645 E.mail: aarkzdesign@gmail.com