
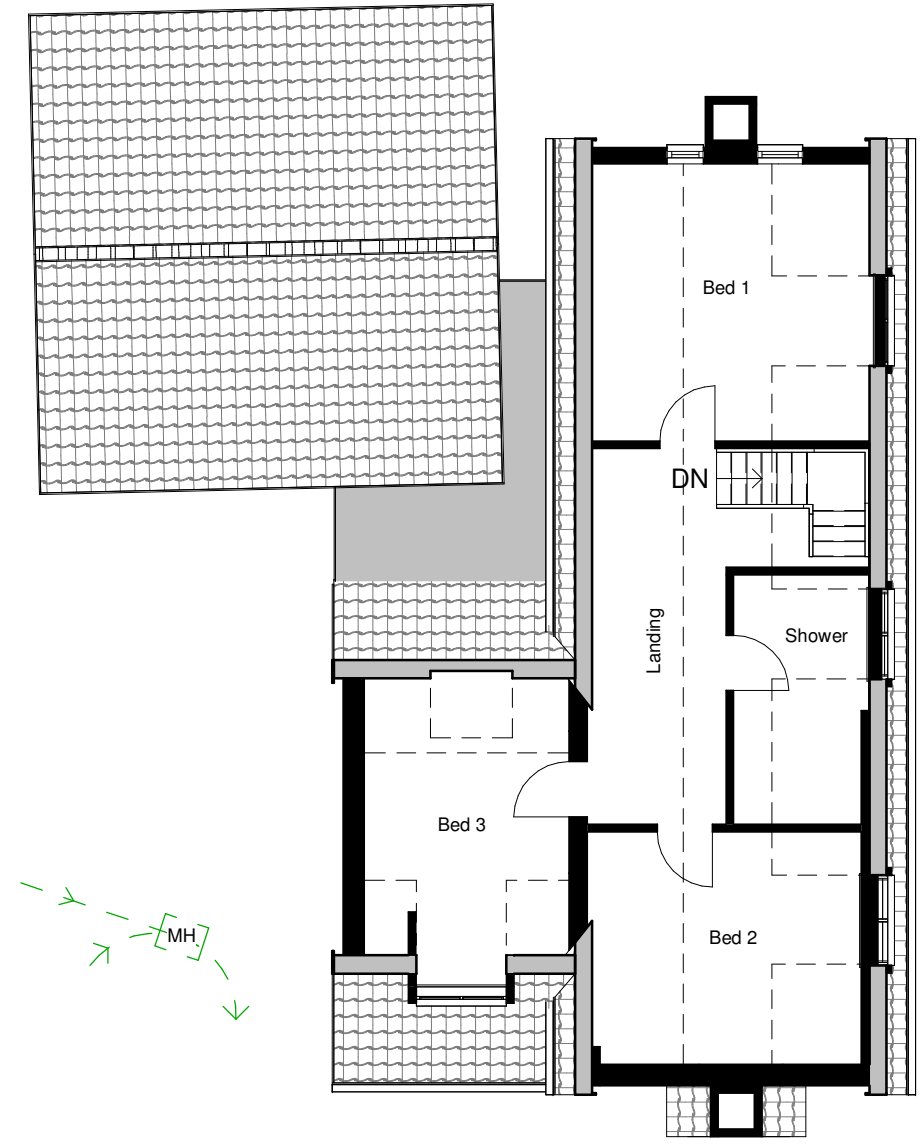


NO DIMENSIONS TO BE SCALED FROM THIS DRAWING

This document references the following file:-

Reference Name	Status	Revision
PC-XX-XX-M3-Designer-0001_5094		P01.1

Revisions	Date	Drawn / Chk'd

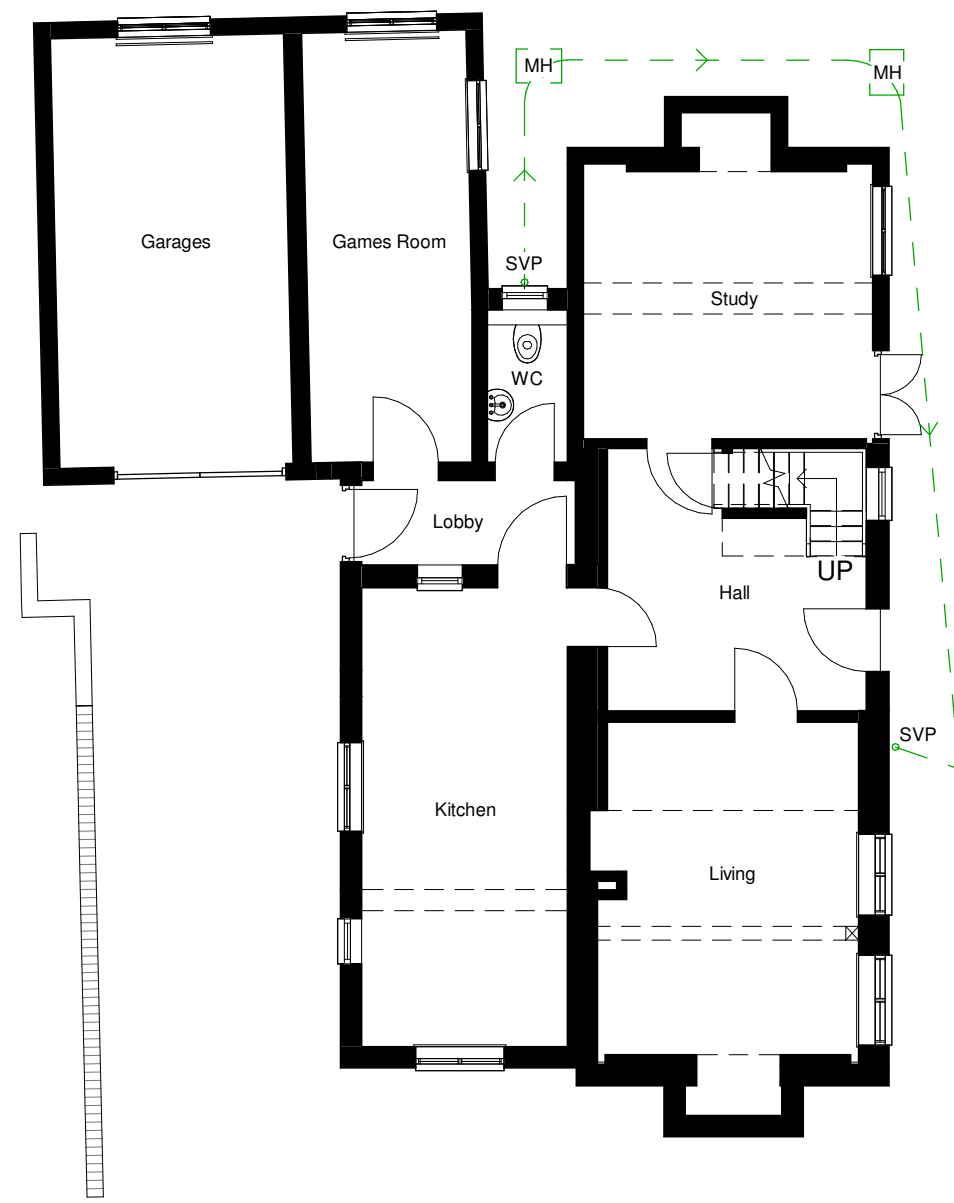

Existing Ground Floor Plan  
1:100

Existing First Floor Plan  
1:100



Client

Mr and Mrs Menzies

Project

Internal Alterations and Extensions to The Nook, Ashfield

Title

Existing Floor Plans

Project N<sup>o</sup> Drawing N<sup>o</sup> Revision

5094 - 0300

Scale - unless otherwise stated Issued For

1 : 100 @ A3 PLANNING

BS 1192 Ref. Status

PC-Designer-0300



The Old Steelyard  
Poplar Lane  
Sproughton  
Ipswich  
IP8 3HL  
t: 01473 689 532  
[www.klharchitects.com](http://www.klharchitects.com)