



This document references the following file:-

Reference Name	Status	Revision
PC-XX-XX-M3-Designer-0001_5094		P01.1

Revisions	Date	Drawn /	Chk'd
P01	25/02/21	OF /	TK
P02	19/03/21	OF /	TK
P03	30/04/21	OF /	TK

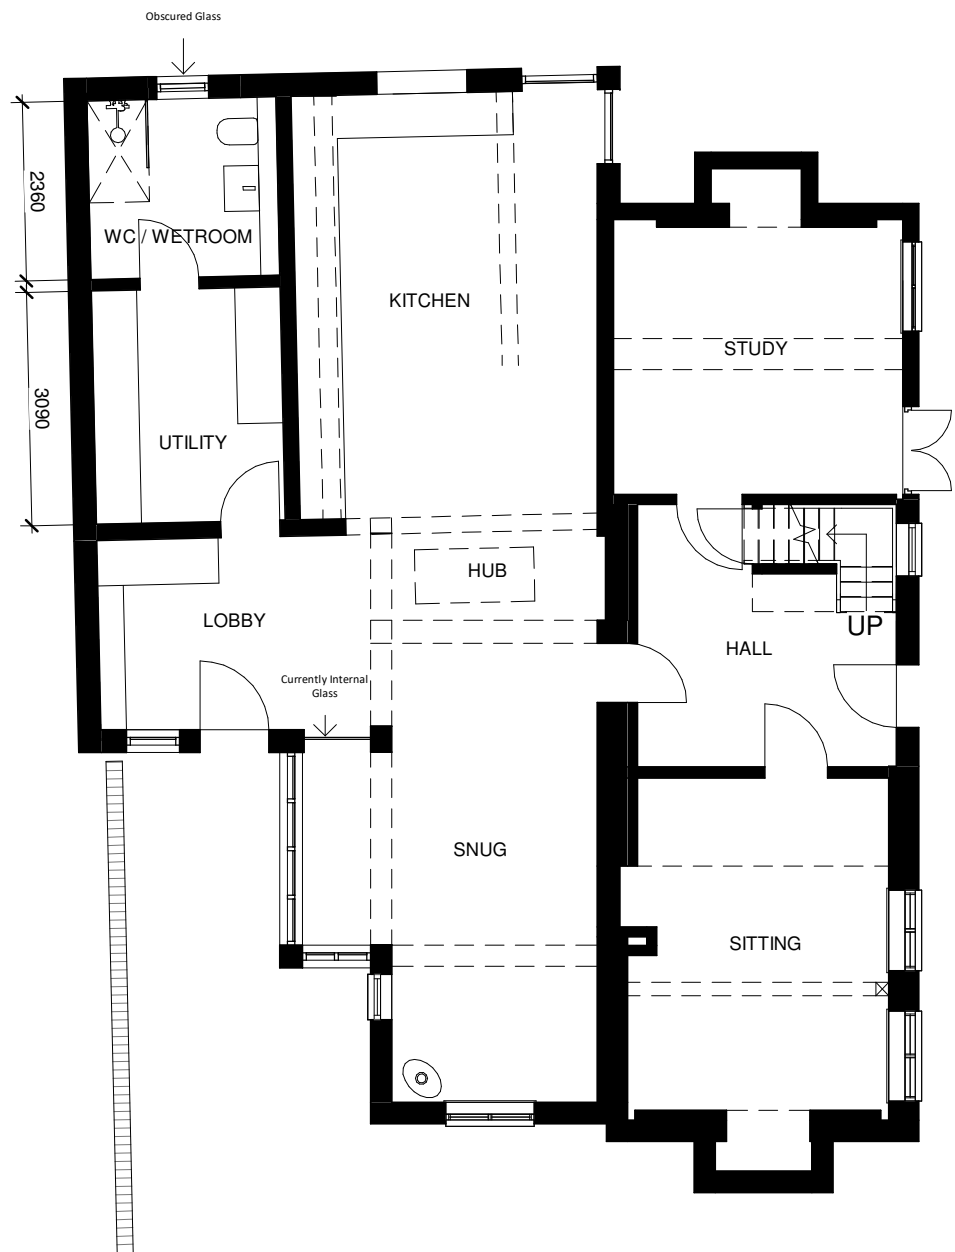

Proposed Ground Floor Plan
1 : 100

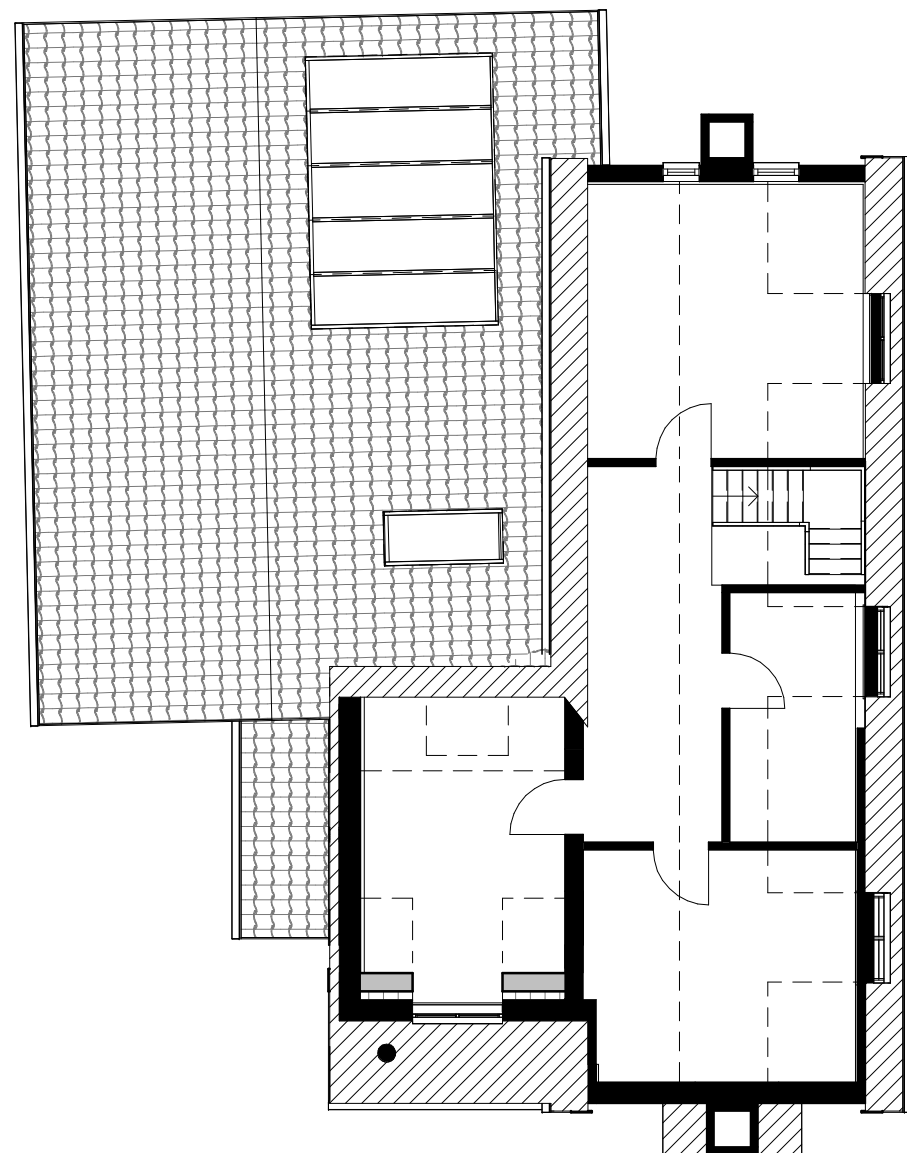

Proposed First Floor Plan
1 : 100



Client

Mr and Mrs Menzies

Project

Internal Alterations and Extensions to The Nook, Ashfield

Title

Proposed Floors Plans

Project N^o Drawing N^o Revision

5094 - 0301 P03

Scale - unless otherwise stated Issued For

1 : 100 @ A3 PLANNING

BS 1192 Ref. Status

PC-Designer-0301



The Old Steelyard
Poplar Lane
Sproughton
Ipswich
IP8 3HL
t: 01473 689 532
www.klharchitects.com