








J.S. BLOOR (SERVICES) LIMITED
 ASHBY ROAD, MEASHAM, SUDBURY, LEICESTERSHIRE DE12 7JF
 TELEPHONE 01530 201000 FACSIMILE 01530 272008
 THIS DRAWING AND THE BUILDINGS WORKS DEPICTED ARE THE COPYRIGHT OF J.S. BLOOR (SERVICES) LIMITED AND MAY NOT BE REPRODUCED OR AMENDED EXCEPT BY WRITTEN PERMISSION. NO LIABILITY WILL BE ACCEPTED FOR AMENDMENTS MADE BY OTHER PERSONS.
 DO NOT SCALE THIS DRAWING. USE FIGURED DIMENSIONS ONLY, IF IN DOUBT ASK.
 THIS DRAWING IS TO BE READ IN CONJUNCTION WITH SEPARATE GROUP / SITE SPECIFIC CONSTRUCTION NOTES AND MATERIALS SPECIFICATION.

Notes.

COMPOSITE KEY

-  WEBER MONOCOUCHE ROUGH CAST RENDER CHALK
FORTERRA CLUMBER RED BRICK
MARLEY MENDIP OLD ENGLISH DARK RED
-  WEBER MONOCOUCHE ROUGH CAST RENDER CHALK
FORTERRA CLUMBER RED BRICK
MARLEY MENDIP SMOOTH BROWN
-  WEBER MONOCOUCHE ROUGH CAST RENDER CHALK
FORTERRA KIRTON ARDEN RED BRICK
MARLEY MENDIP OLD ENGLISH DARK RED
-  **FORTERRA** CLUMBER RED BRICK
MARLEY MENDIP OLD ENGLISH DARK RED
-  **FORTERRA** CLUMBER RED BRICK
MARLEY MENDIP SMOOTH BROWN
-  **FORTERRA** KIRTON ARDEN RED BRICK
MARLEY MENDIP OLD ENGLISH DARK RED
-  **FORTERRA** KIRTON ARDEN RED BRICK
MARLEY MENDIP SMOOTH BROWN
-  **FORTERRA** VILLAGE HARVEST MULTI BRICK
FORTICRETE SL8 SLATE GREY GREY

FRONT DOORS


-  **CARD ROOM GREEN**
 RAL DESIGN 120 60 10
-  **EATING ROOM RED**
 RAL DESIGN 020 40 30
-  **PIGEON**
 RAL DESIGN 120 70 05
-  **MOUSE BACK**
 RAL DESIGN 085 60 10

PLEASE NOTE -

- BRICK HOUSE TYPES, TO HAVE WHITE WINDOWS.
- RENDERED HOUSE TYPES, TO HAVE WHITE WINDOWS WITH A BLACK ASH FRAME.
- BRICK AND RENDERED HOUSE TYPES TO HAVE TERRACOTTA CILLS.
- ALL BRICK AND RENDERED HOUSE TYPES TO HAVE CONTRAST BRICK PROJECTING STRING COURSE DETAIL (SEE MATRIX).
- ALL DETACHED GARAGE DOORS TO BE WHITE, INTEGRAL GARAGE DOORS TO MATCH FRONT DOOR COLOURS.

Revision.

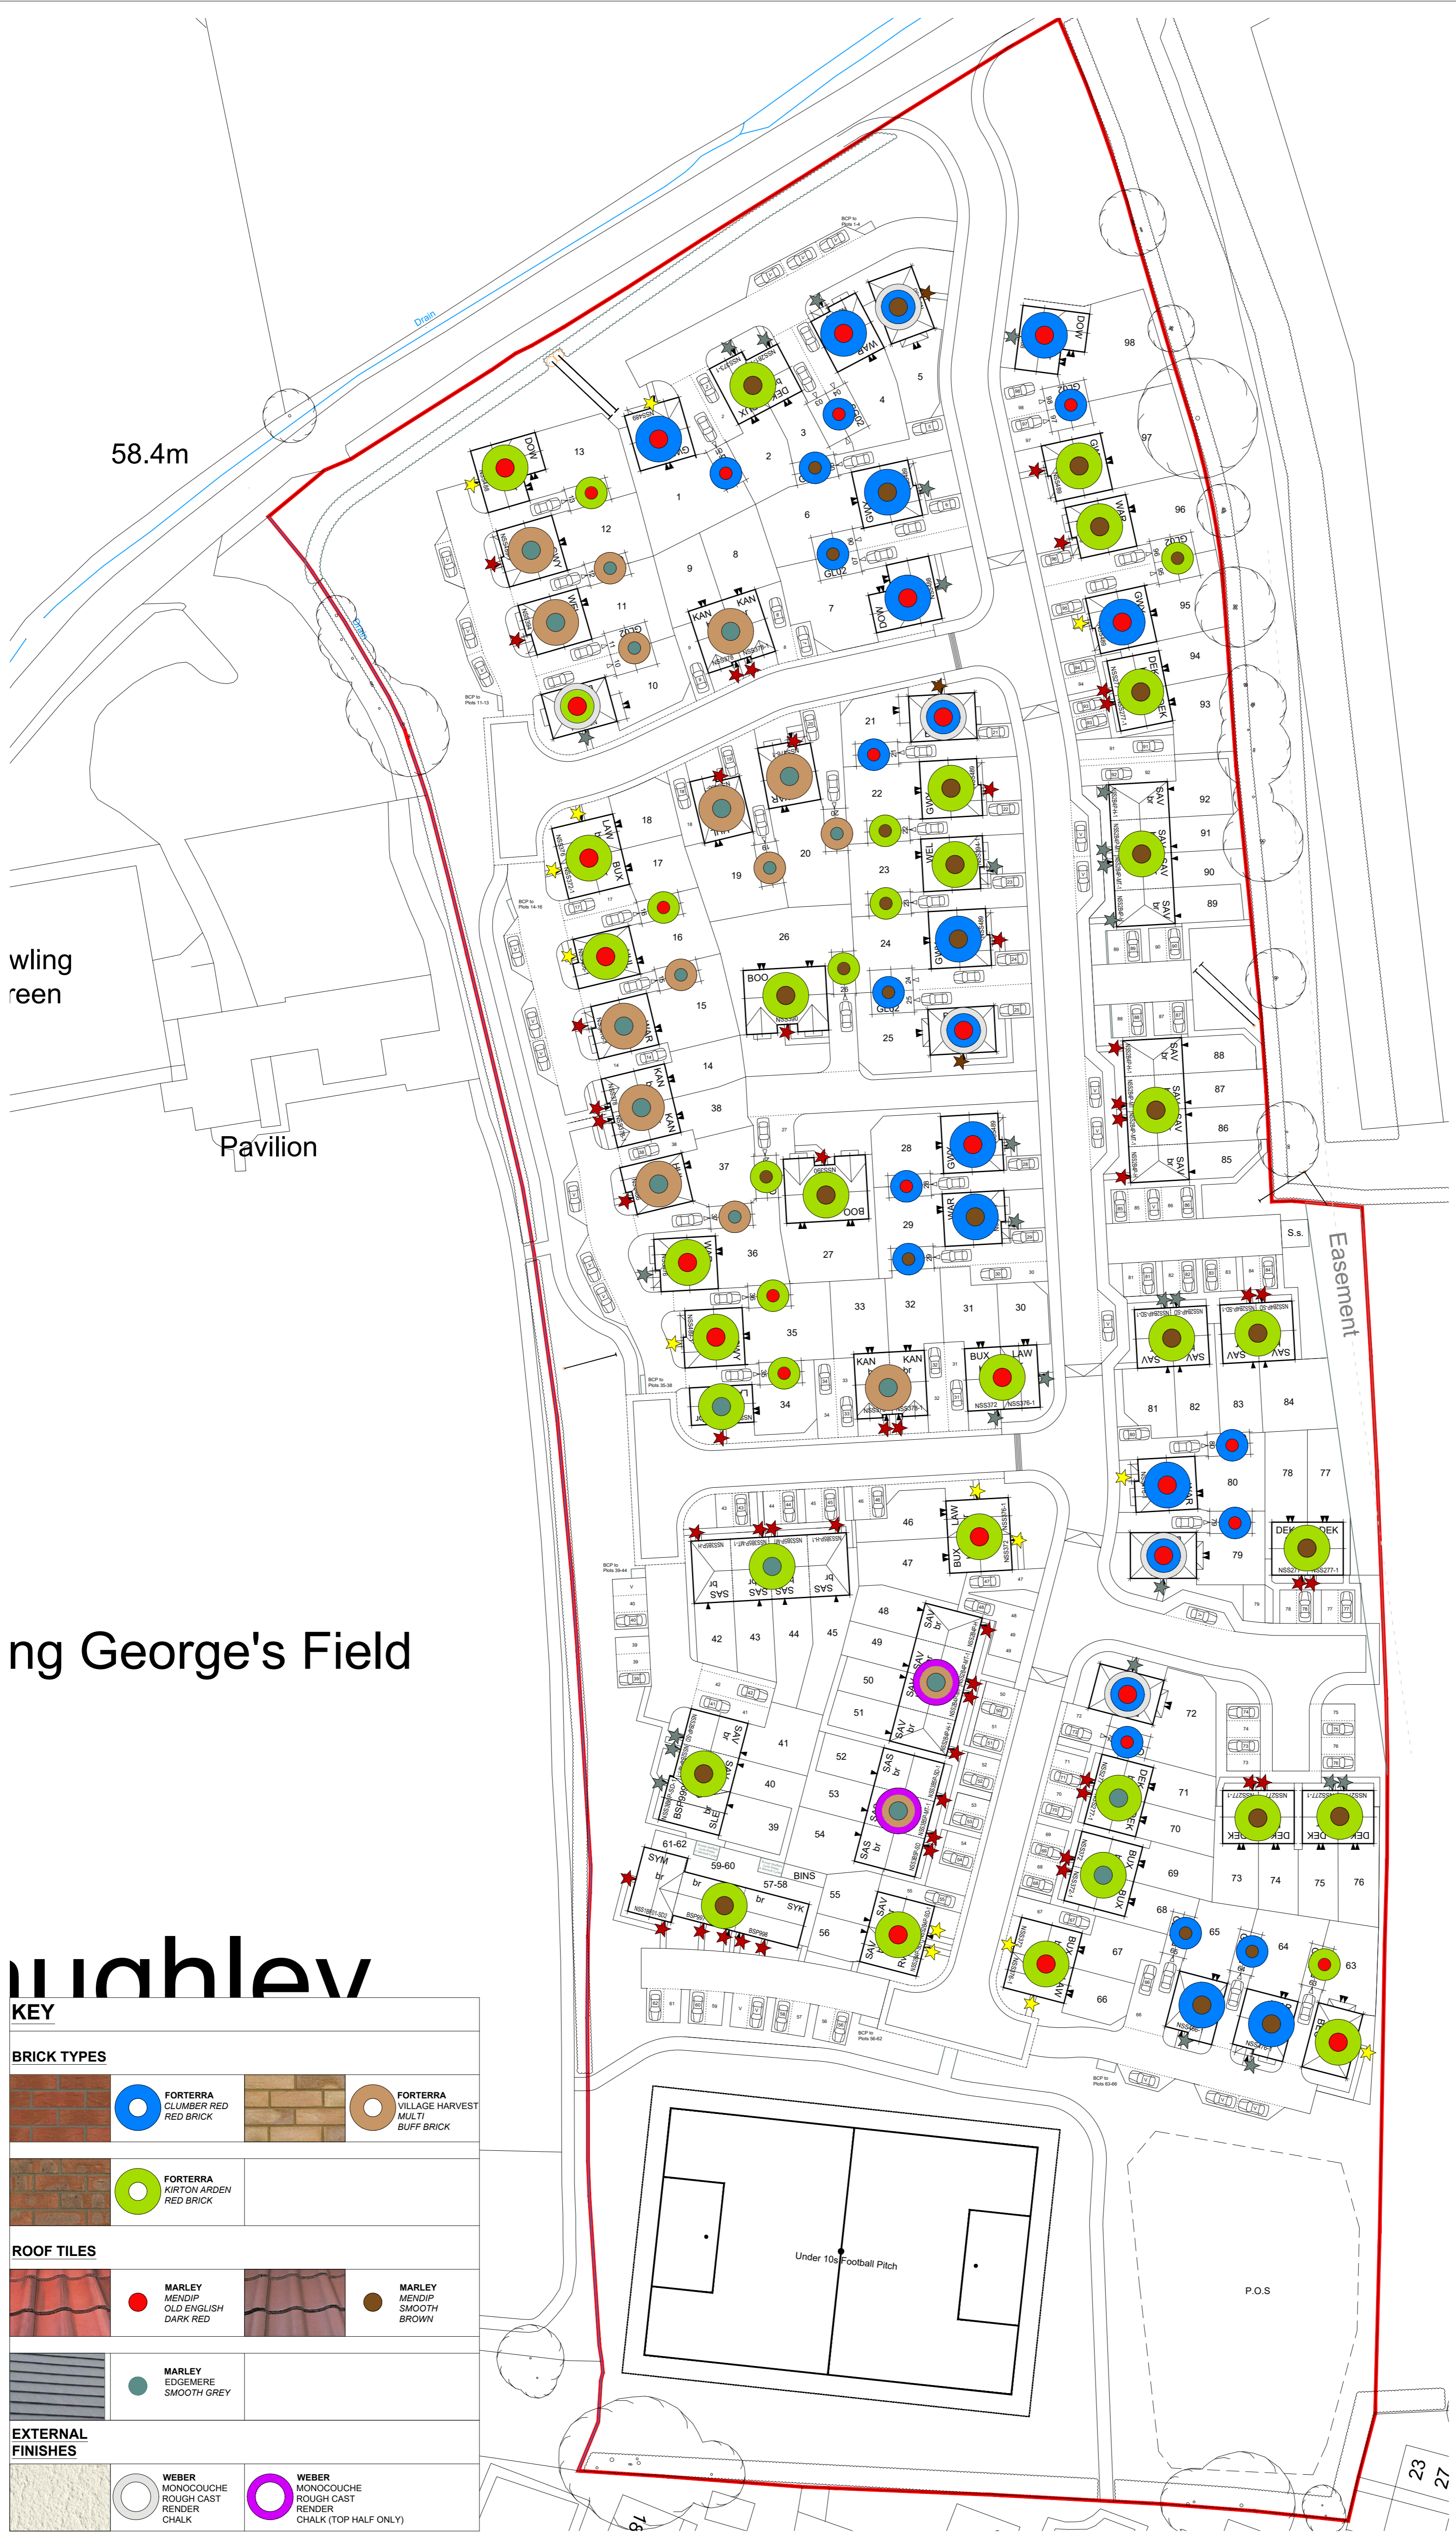


Revision	Description	Date	By
A	Updated to Site Layout revision B.	17/02/2020	LM
B	Forterra Arden Special Reserve replaced with Forterra Kirton Arden red due to supply issues. Also Forterra SL8 slate grey roof tile replaced with Marley Edgemere Smooth Grey.	03/09/2020	CDA
C	Forterra Village Harvest Multi amended to Forterra Kirton Arden Red brick to Plots 54, 42-45 & 68-71 Render added to the top half of Plots 48-51 & 52-54.	18/05/2021	RML






Haughley

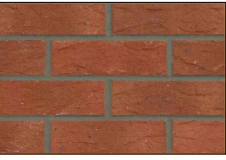KEY



BRICK TYPES

	FORTERRA CLUMBER RED RED BRICK		FORTERRA VILLAGE HARVEST MULTI BUFF BRICK
	FORTERRA KIRTON ARDEN RED BRICK		



ROOF TILES

	MARLEY MENDIP OLD ENGLISH DARK RED		MARLEY MENDIP SMOOTH BROWN
	MARLEY EDGEMERE SMOOTH GREY		

EXTERNAL FINISHES

	WEBER MONOCOUCHE ROUGH CAST RENDER CHALK		WEBER MONOCOUCHE ROUGH CAST RENDER CHALK (TOP HALF ONLY)
---	---	---	---

Haughley, Suffolk

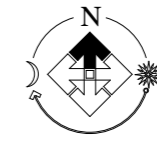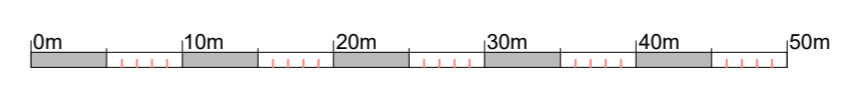

Green Road
 Haughley
 Suffolk

Materials Layout

DATE: December 2019
 SCALE: 1:500 @ A1

DRAWN: LM
 CHECKED: SD

BLOOR HOMES

Drawing No. EA159-SL-020C