


1. All dimensions and levels to be checked on site before commencing work.


2. This drawing to be read in conjunction with all relevant contract documents.

3. Report any errors, contradictions or omissions to the designer as soon as possible


Rev	No	Change	Date
A	01	Issued for Planning	25/01/2021
B	01	Issued for Planning	20/05/2021

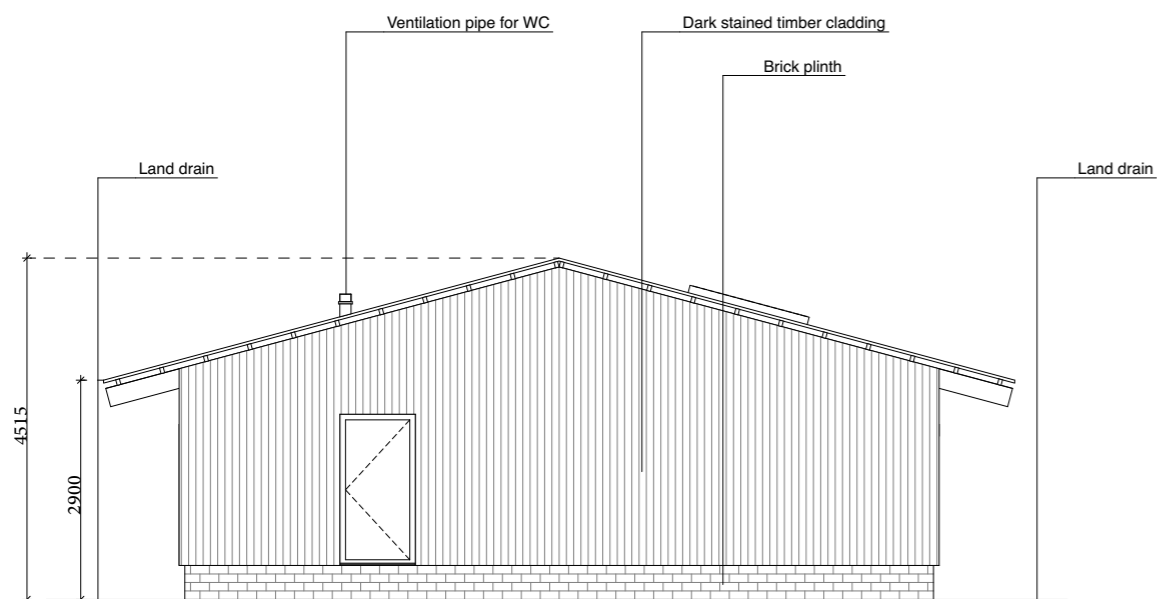


1 Classroom East Elevation 1:100

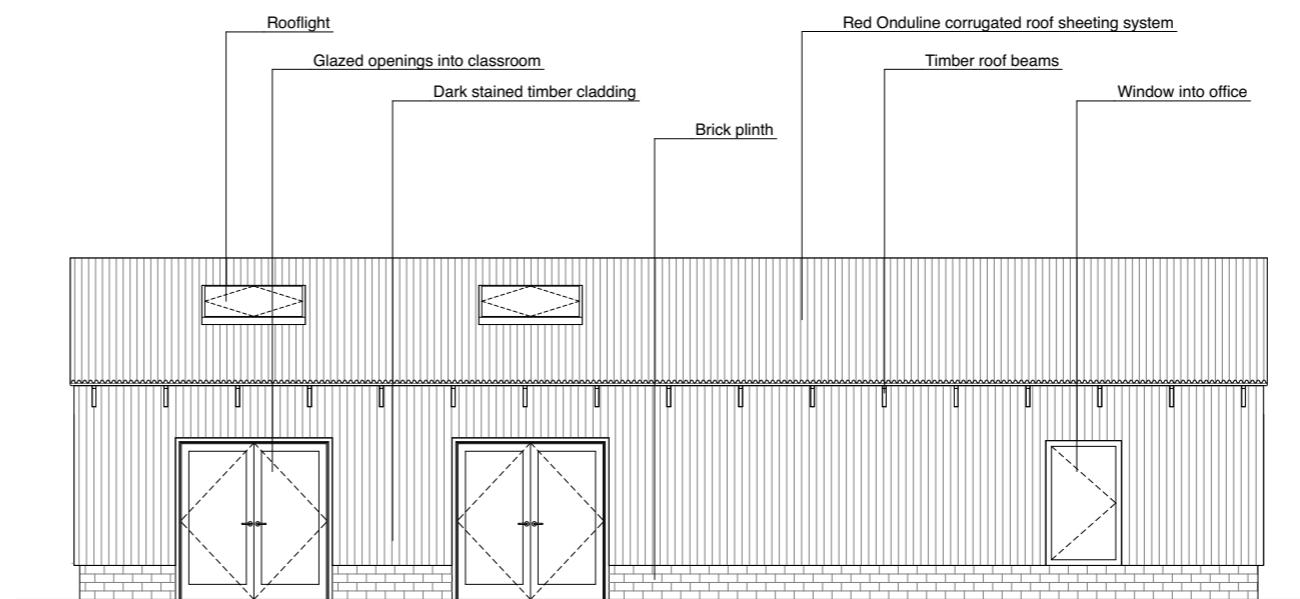


2 Classroom North Elevation 1:100

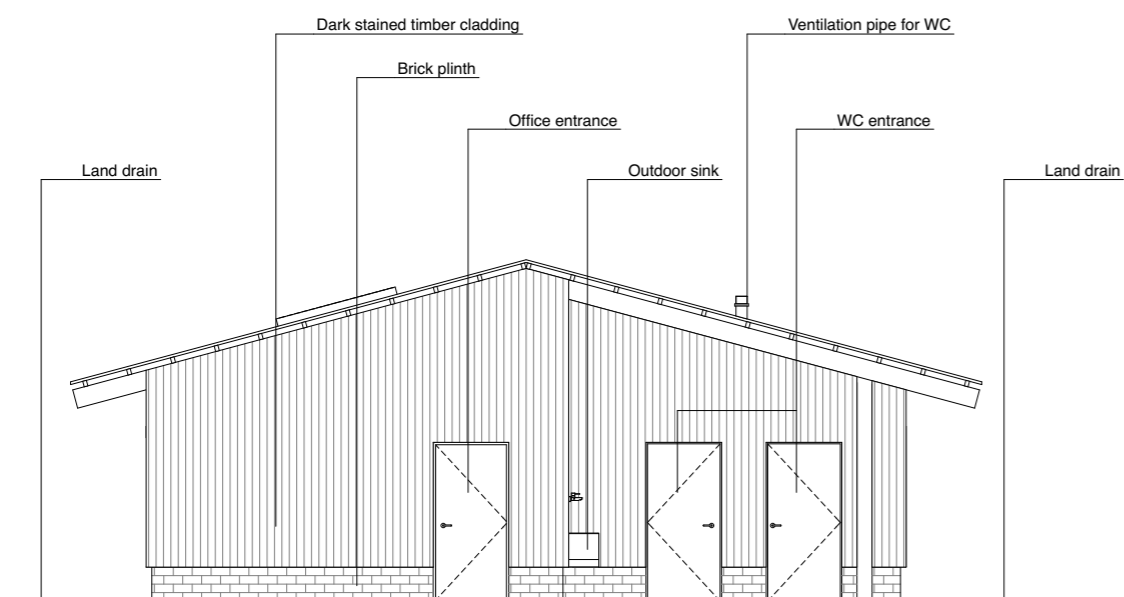

3 Classroom West Elevation 1:100

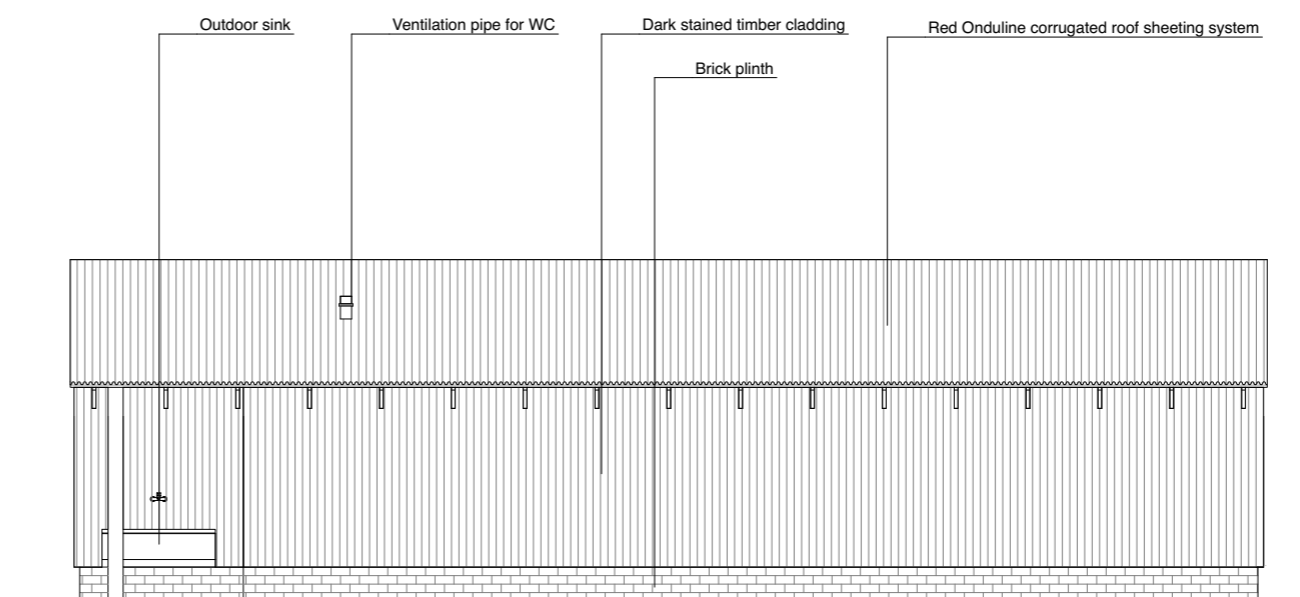

4 Classroom South Elevation 1:100

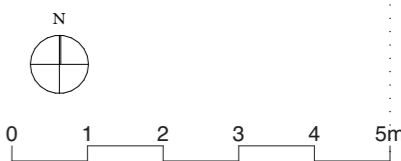

Planning
Drawing
Proposed Classroom Elevations

Project
Totteridge Academy Farm

Client
GROW

Date
20/05/2021

Drawing No
1003_03_151

Drawn by
GS

Scale
1:100 @ A3

ASSEMBLE

Sugarhouse Studios, 19 Collett Road, SE16 4DJ
+44 (0)2072370000
info@assemblestudio.co.uk