



First Floor Plan

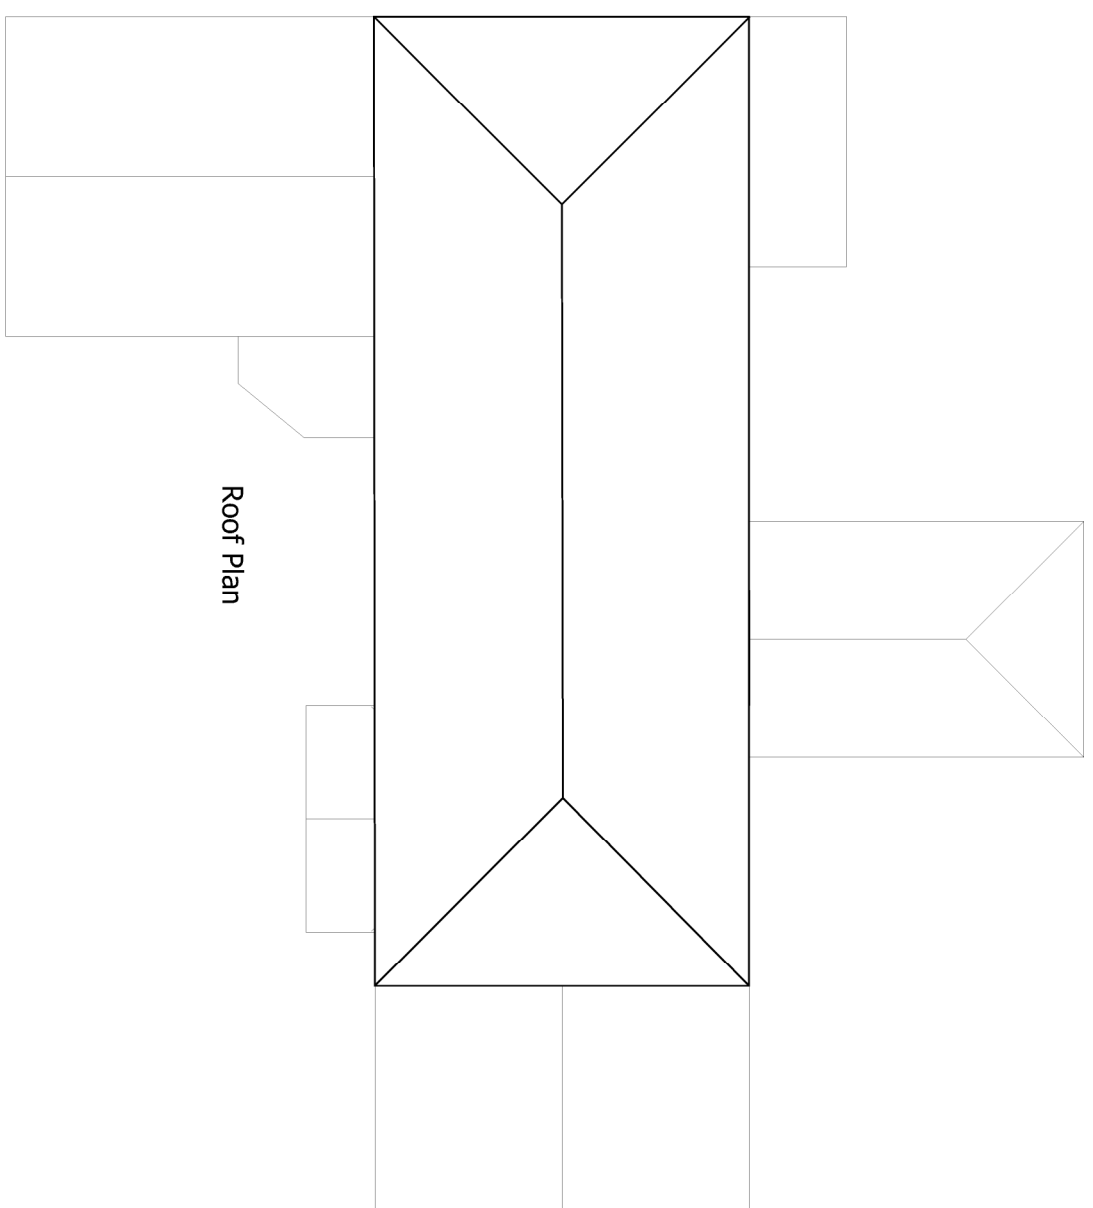

Roof Plan

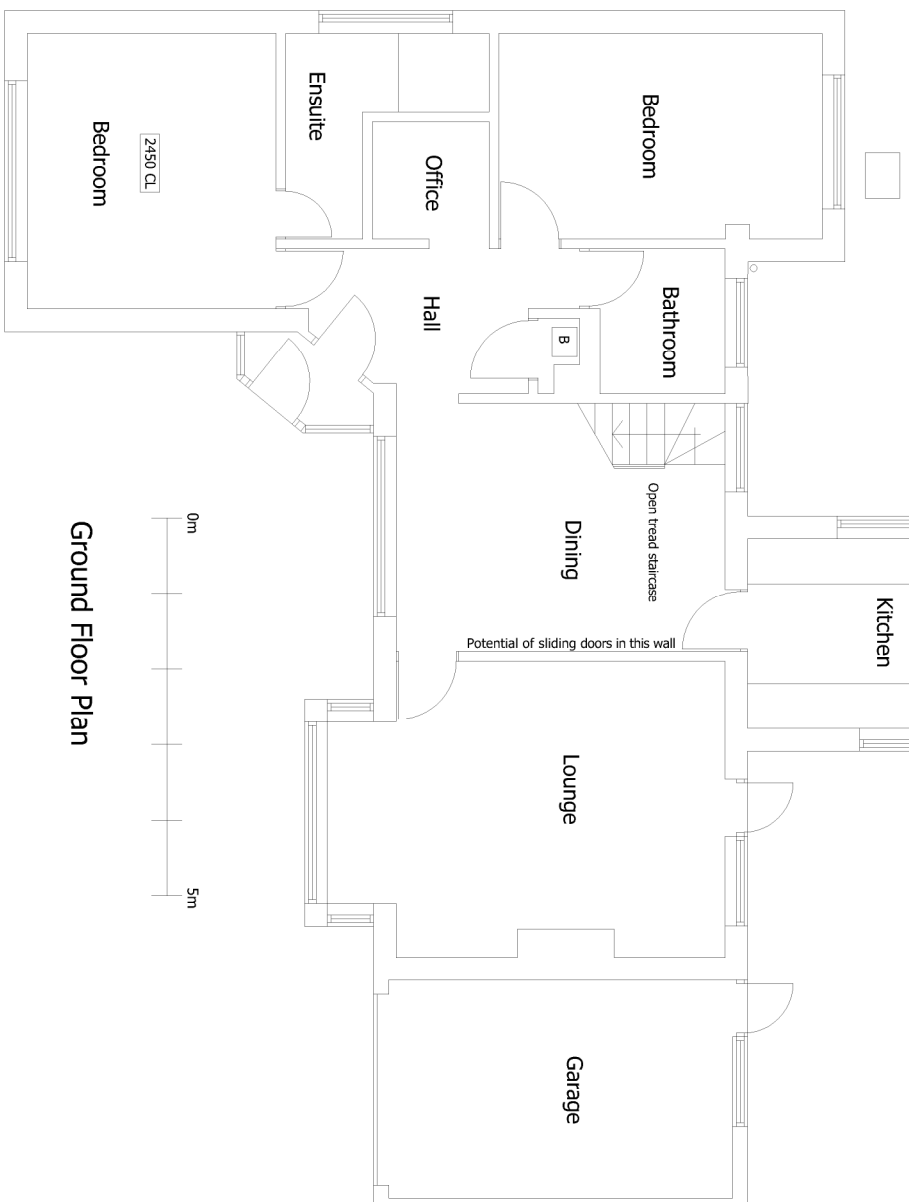

Ground Floor Plan



27 Downs Road, Dover, Kent CT16 3NF
Tel: 01394 467002 Email: sales@cad.com

CLIENT
 Robbin Hill
 37 Salisbury Road
 St Margarets
 Kent CT15 6DL

PROJECT
 First Floor Extension

DRAWING
 Proposed Plans

SCALE	DRAWN BY	DATE
1:100@A3	MW	25.04.21
DRAWING No.	REV	
210425-P-001		