


PLNG EV / 02 / 10 / A Proposed Plan Ground Floor

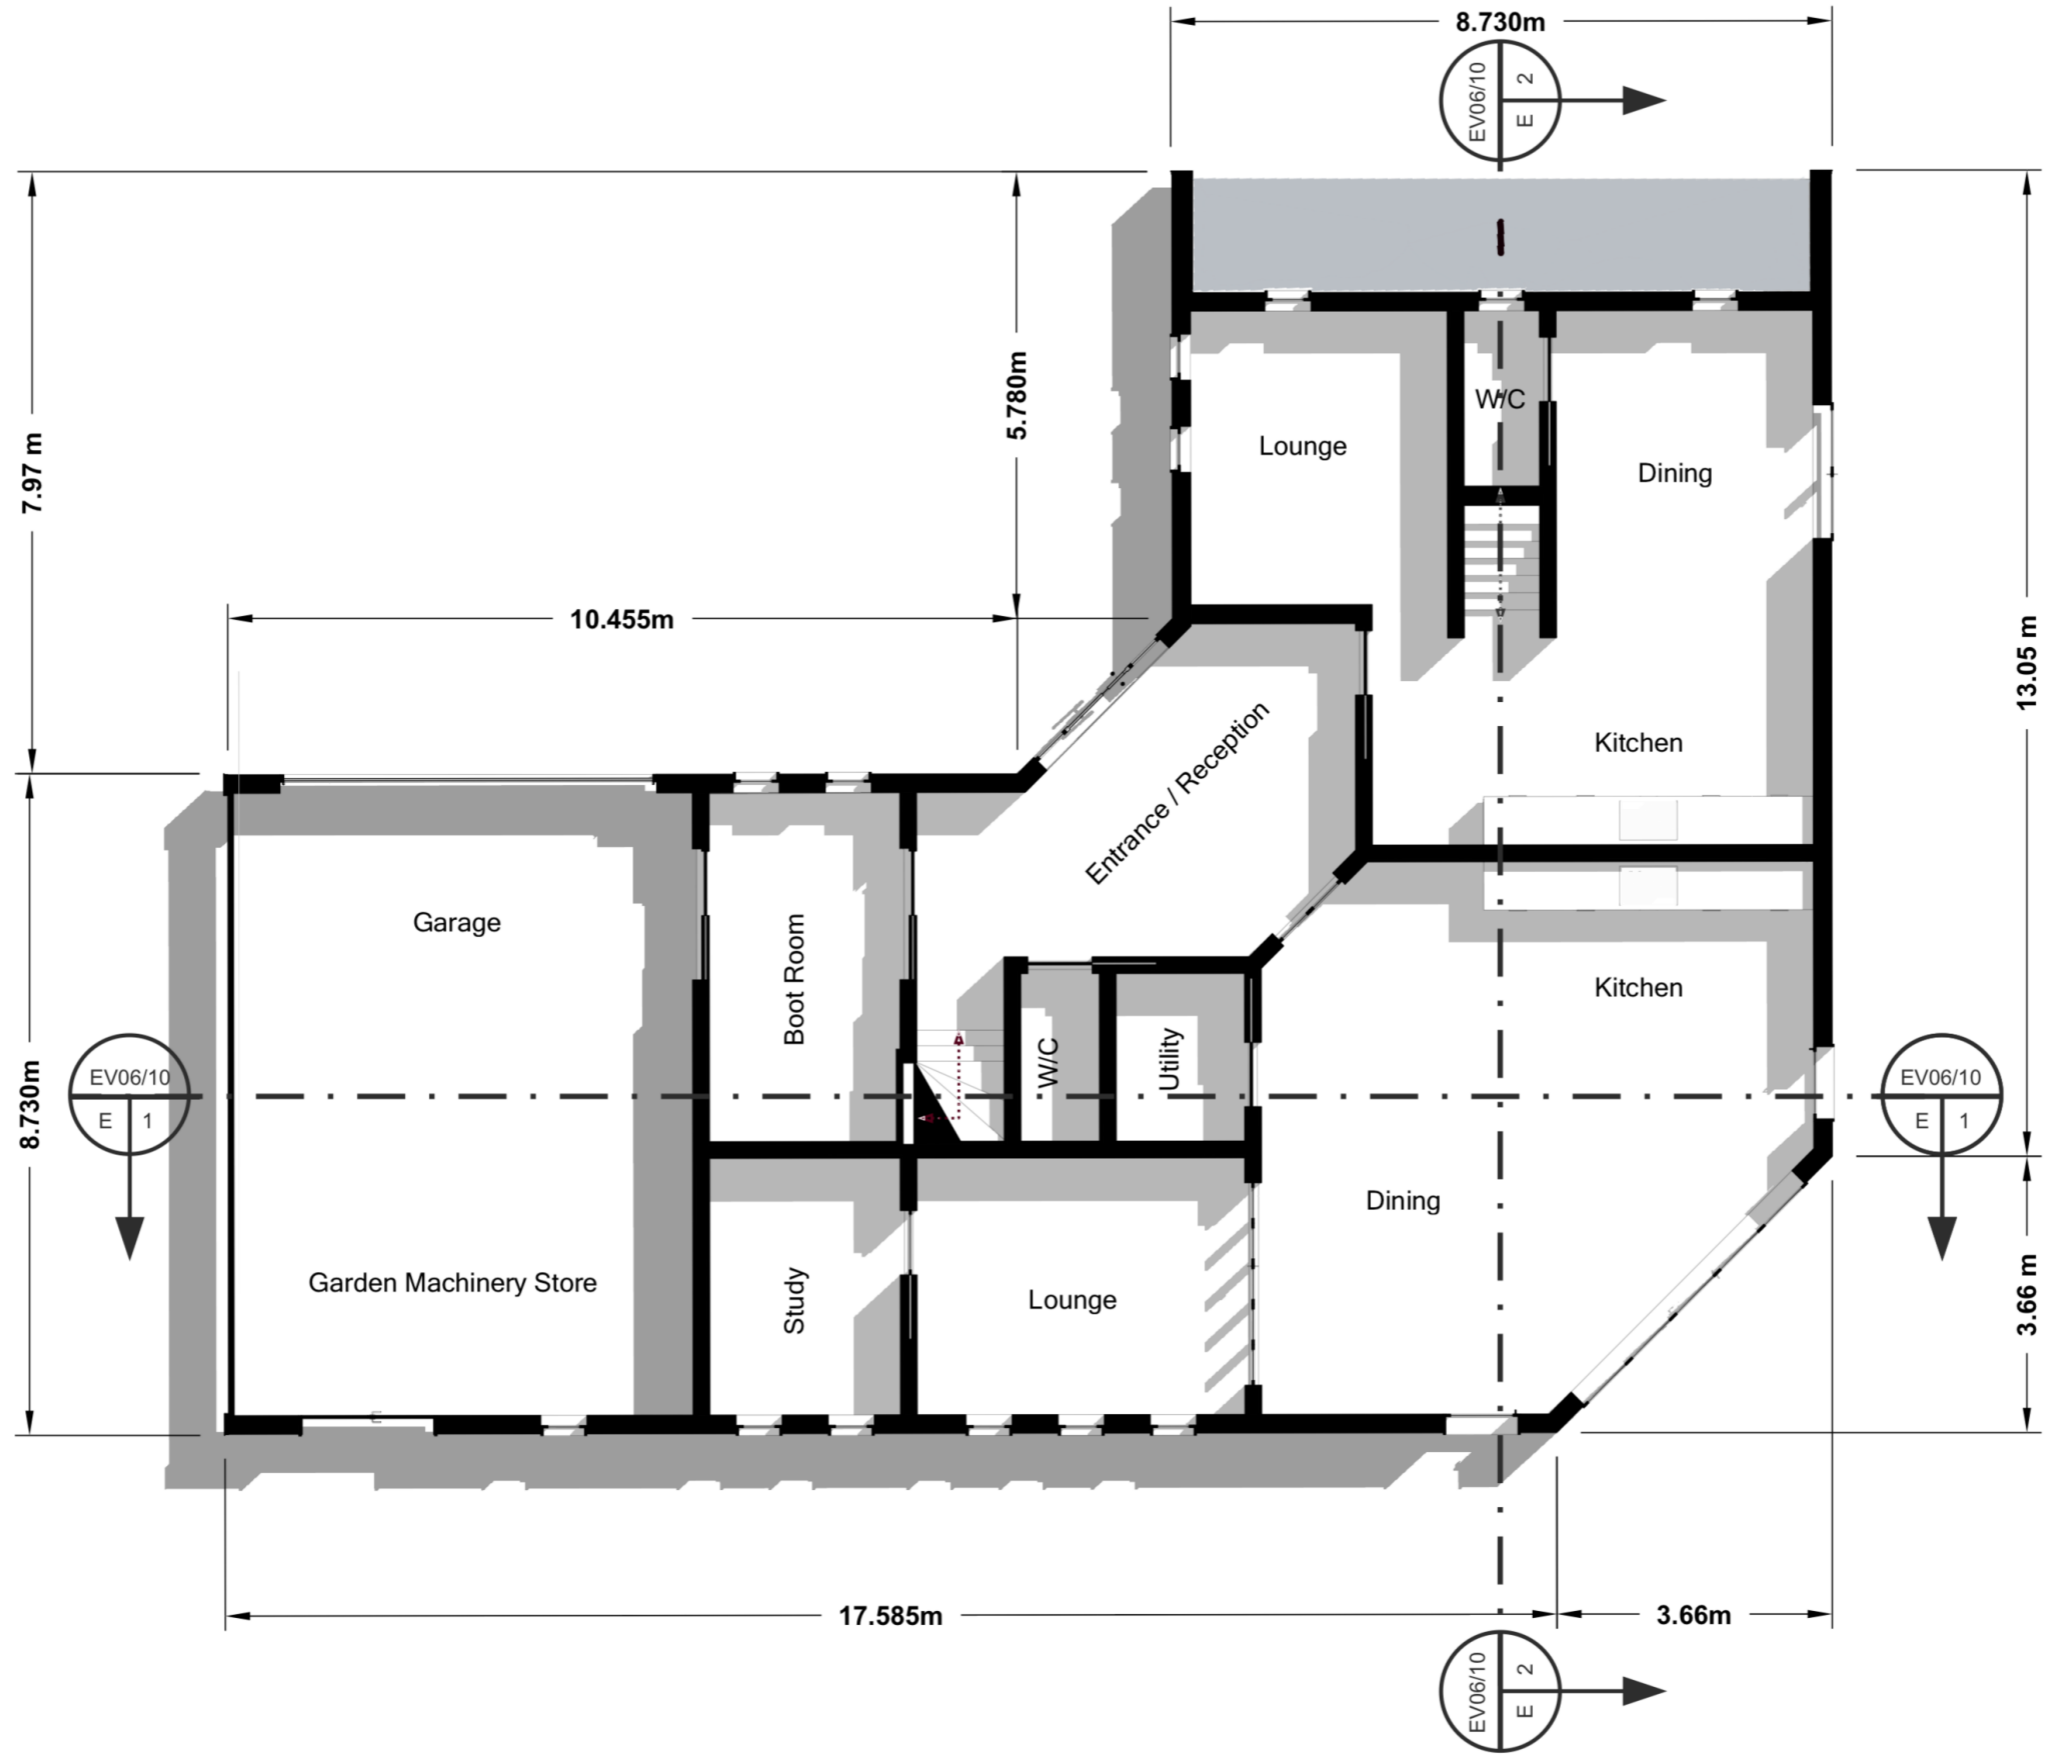

Plan section cut taken at 1.2m above ground floor level.
 Ground Floor, (floor area m2), excluding exterior and adjoining walls between annexe and main house
 Main House 113.450m2, Annexe 50m2, Garage, Garden machinery store 50m2.



Scale = 1:100 @ A3