


Section E1, Drawing PLNG / 02 / 10 A

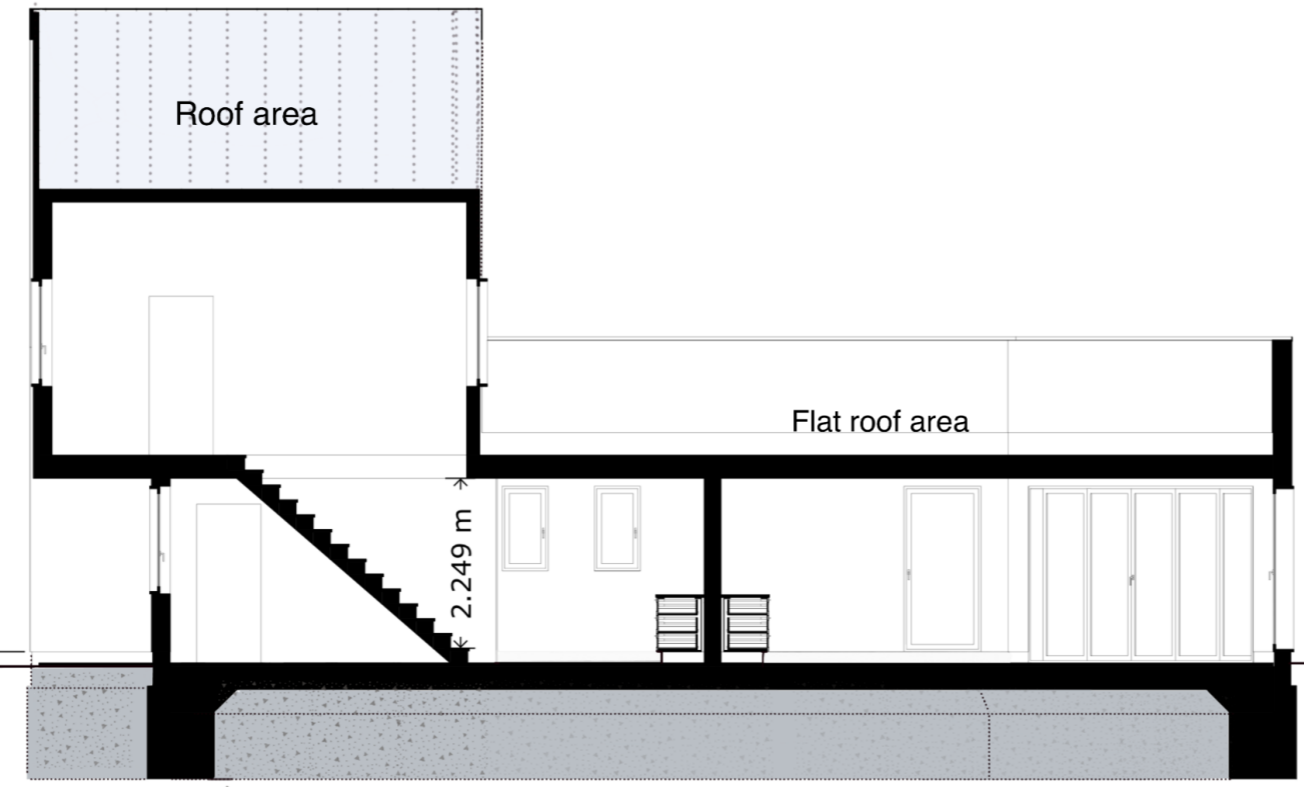

150mm min GL to DPM

As per Structural Engineers design

Section E2, Drawing PLNG / 02 / 10 A



Scale = 1:100 @ A3