



ROOF PLAN

BATHROOM SHADED BLUE  
 BEDROOM SHADED RED

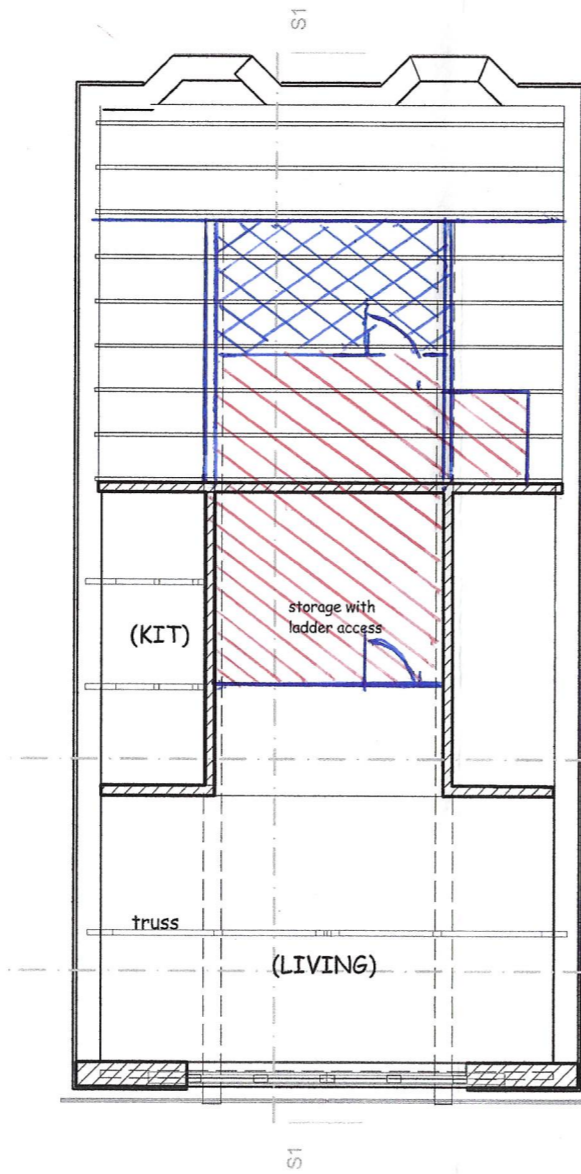

ATTIC PLAN

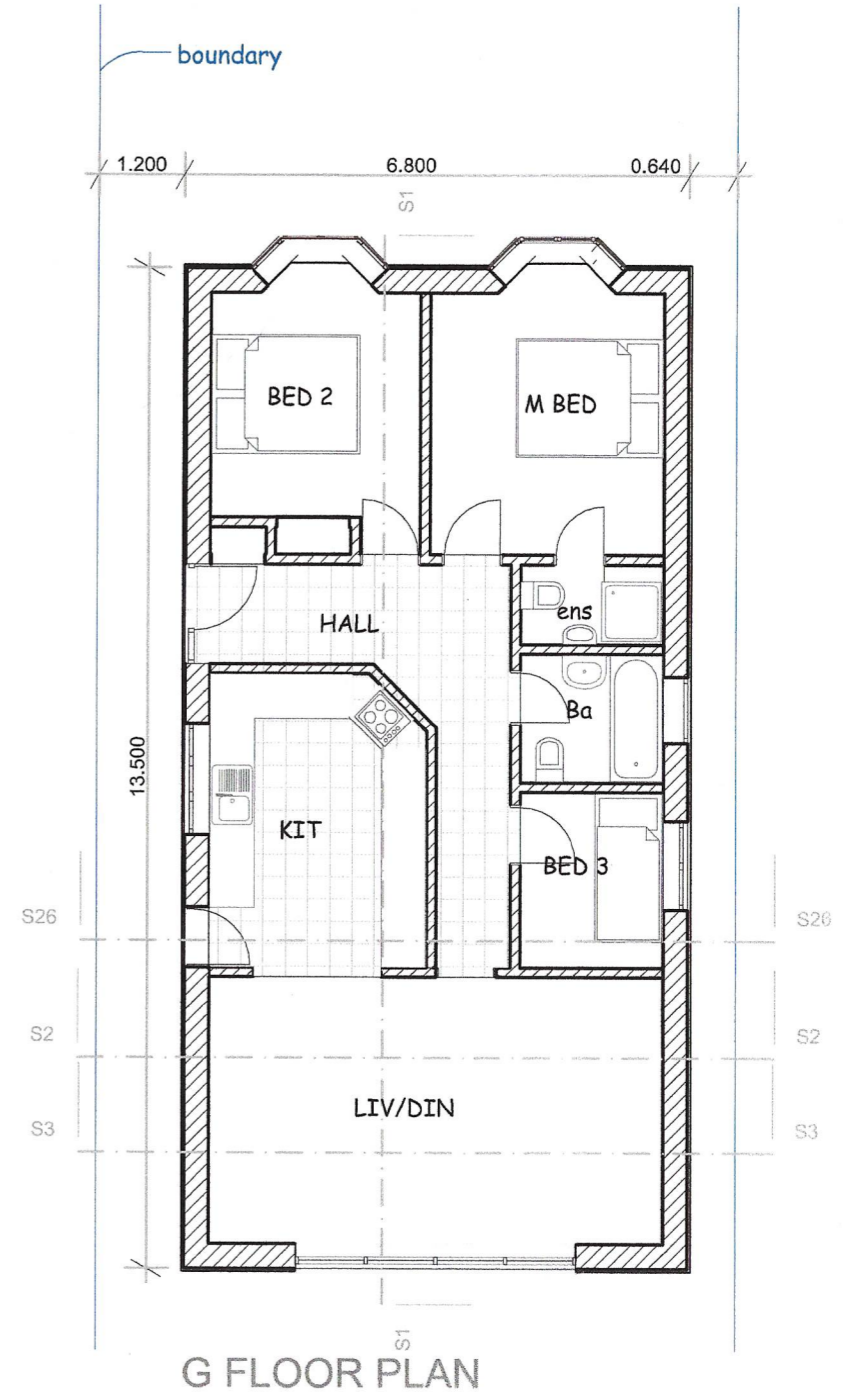

G FLOOR PLAN