



SECTION 4


BEDROOM + BATHROOM
AREA SHADED RED
STORAGE
AREA SHADED BLUE

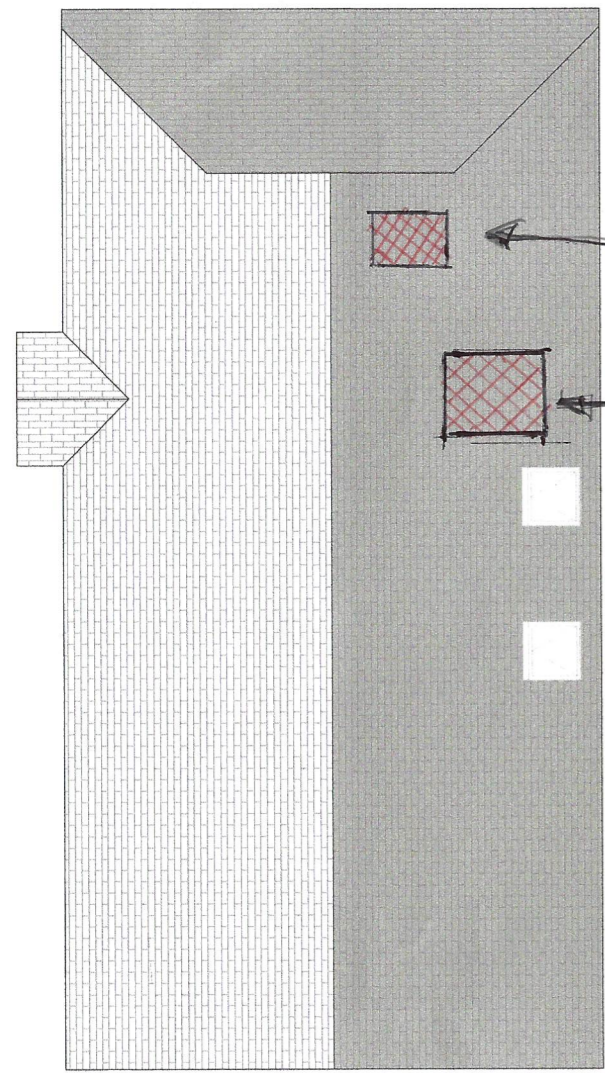

ROOF PLAN

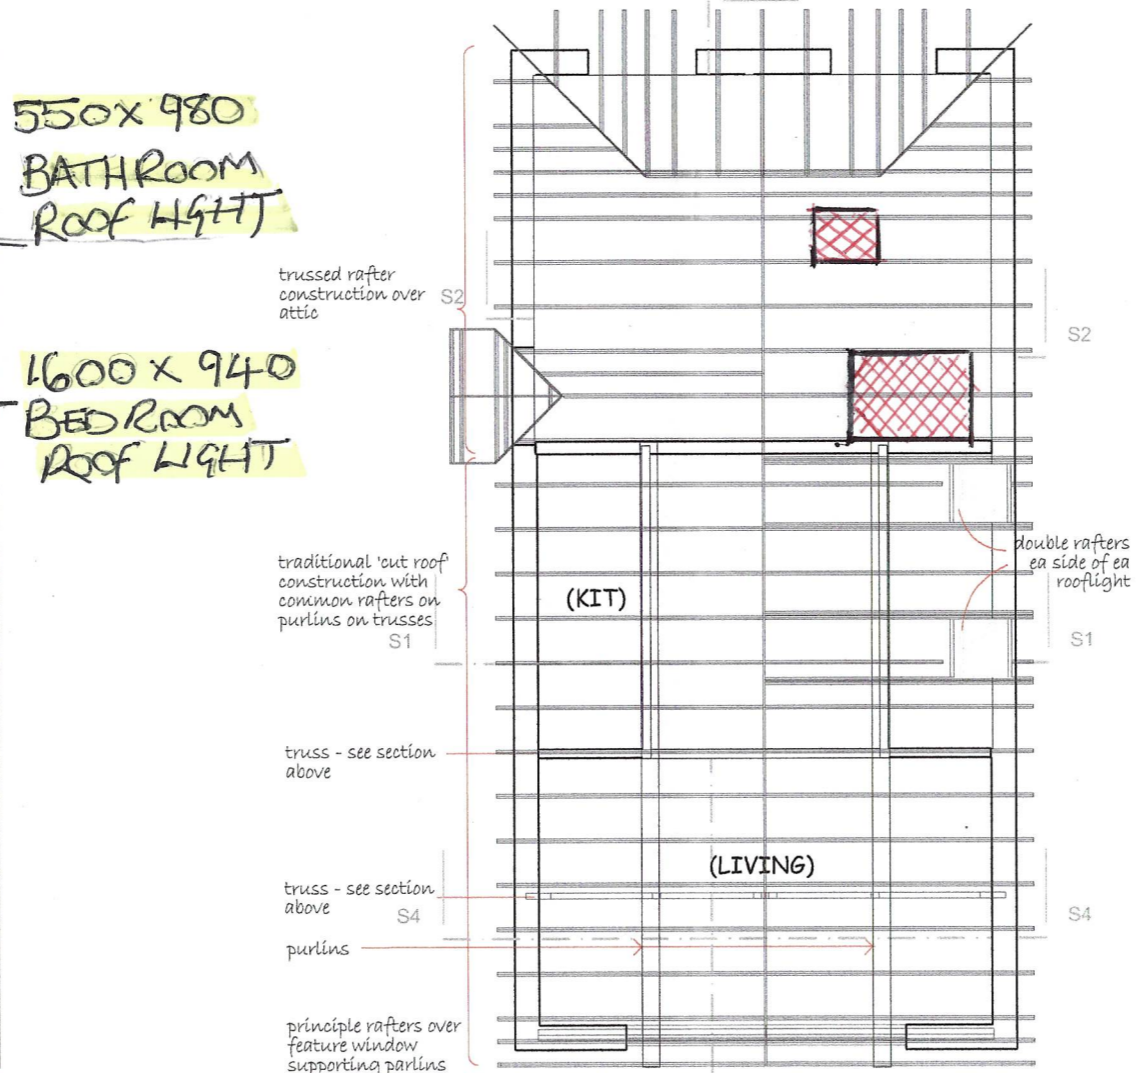

ROOF STRUCTURE PLAN

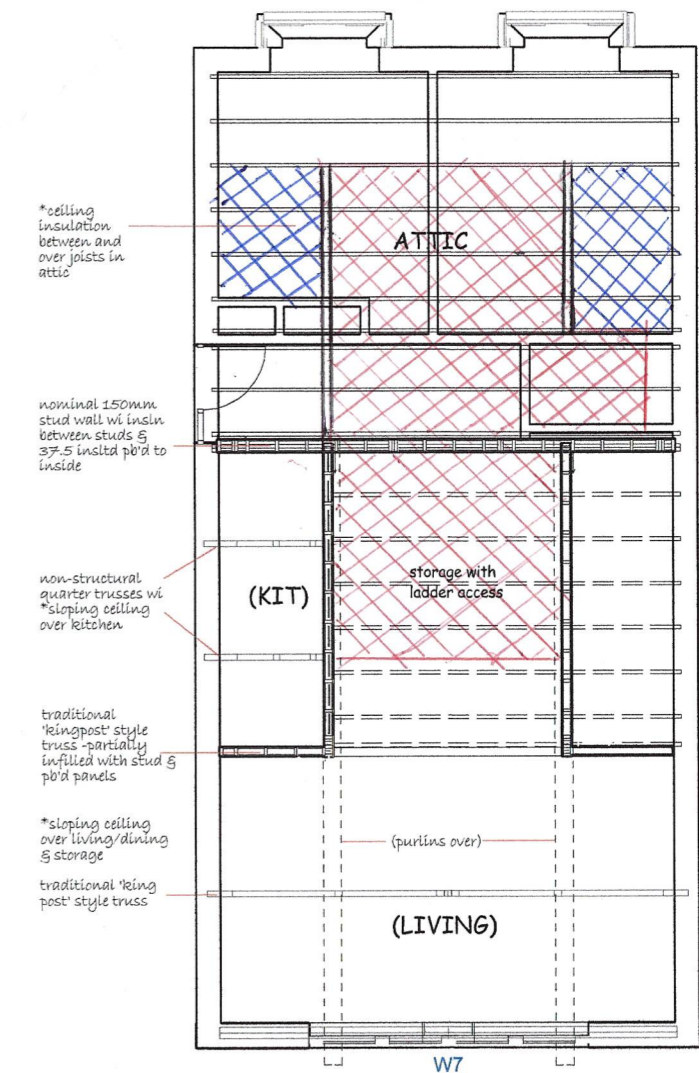

FIRST FLOOR PLAN

*Roof design by TF specialist manufacturer

*CEILING INSULATION: for details of insulation to flat and sloping ceilings see cross section drawing

Project: 27 steventon new road, ludlow, shropshire. sy8 1jz. tel: 01584875836 / 07857610628

For: Mr & Mrs Taylor
Date: 20/10/2015
3 Livesey Ave, Ludlow
Drawing Title: PROPOSED PLANS 1

Trevor Stevens.BA.Dip.Arch.

NOTES
scales shown are correct when printed out on A3 paper