



Front Elevation as Proposed

1 : 50

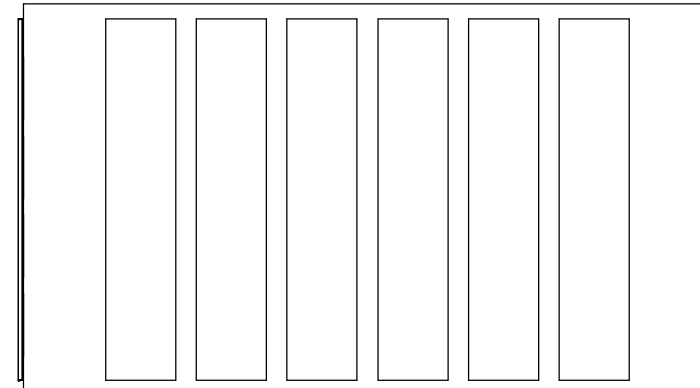


Rear Elevation as Proposed

1 : 50

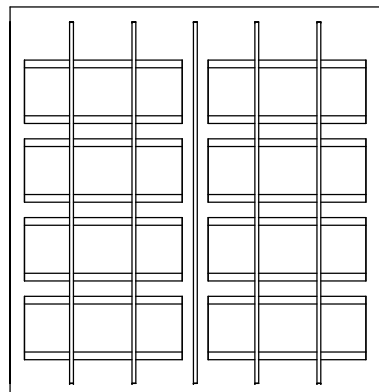

Side 1 as Proposed

1 : 50

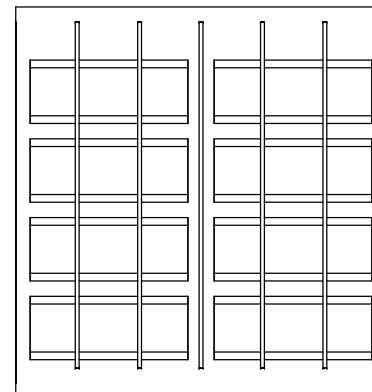

Side 2 as Proposed

1 : 50

Proposed Self
Storage Facility
Hobby Garden Ltd

Old Timber Yard,
Broadway Hall, Snead,
SY15 6EB

Storage Unit Elevations

06

Project number 100-31A

Revision

Drawn JHT

Scale 1 : 50 A3

Date Issue Date

Fresh Winds
Gravels Bank
Shropshire
SY5 0HG

Tel: 07432 137309
Email: jtdesignservices@gmail.com



JT Design Services
Chartered Architectural Technologist