




RH ELEVATION

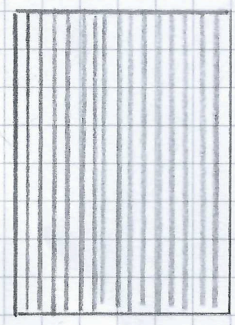

Rear ELEVATION

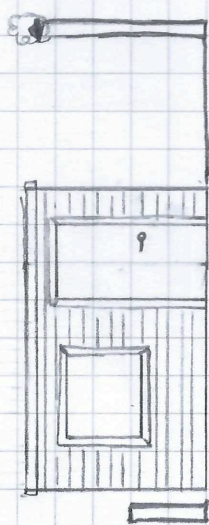

FRONT ELEVATION

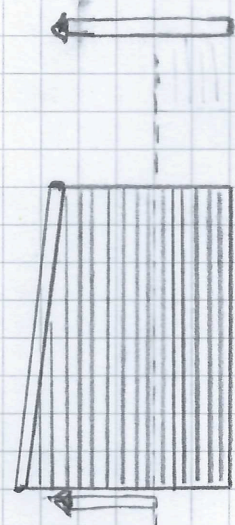

LH ELEVATION

SCALE 1:100