




EAST ELEVATION

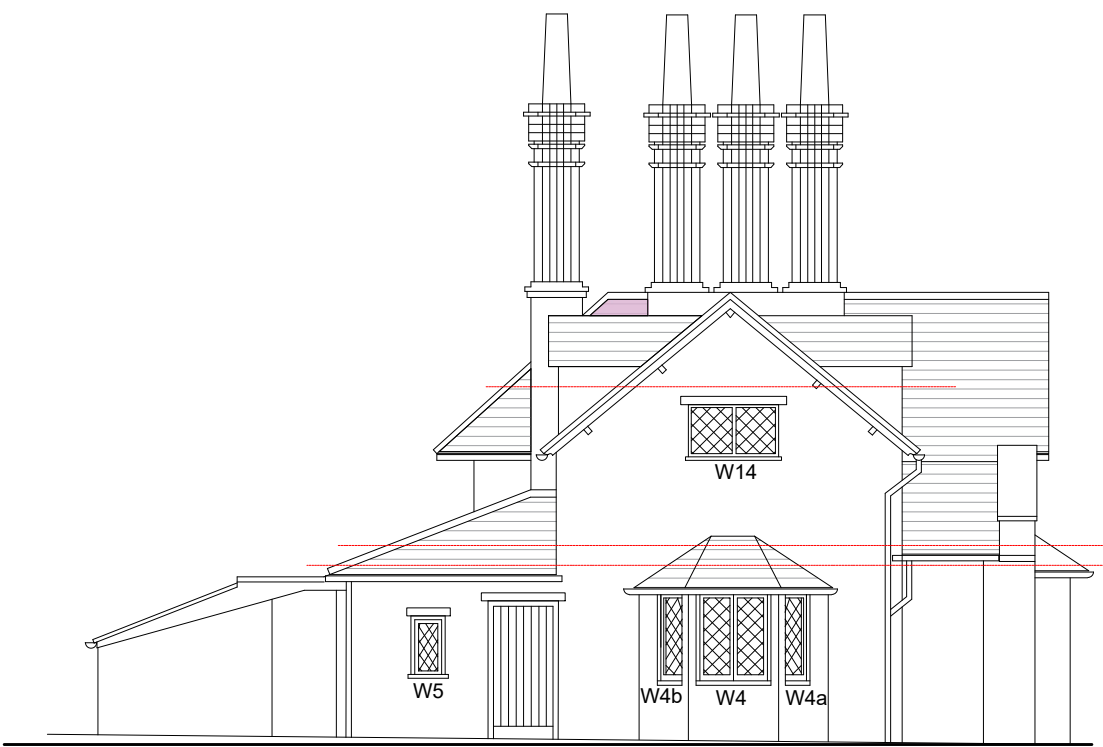

SOUTH ELEVATION

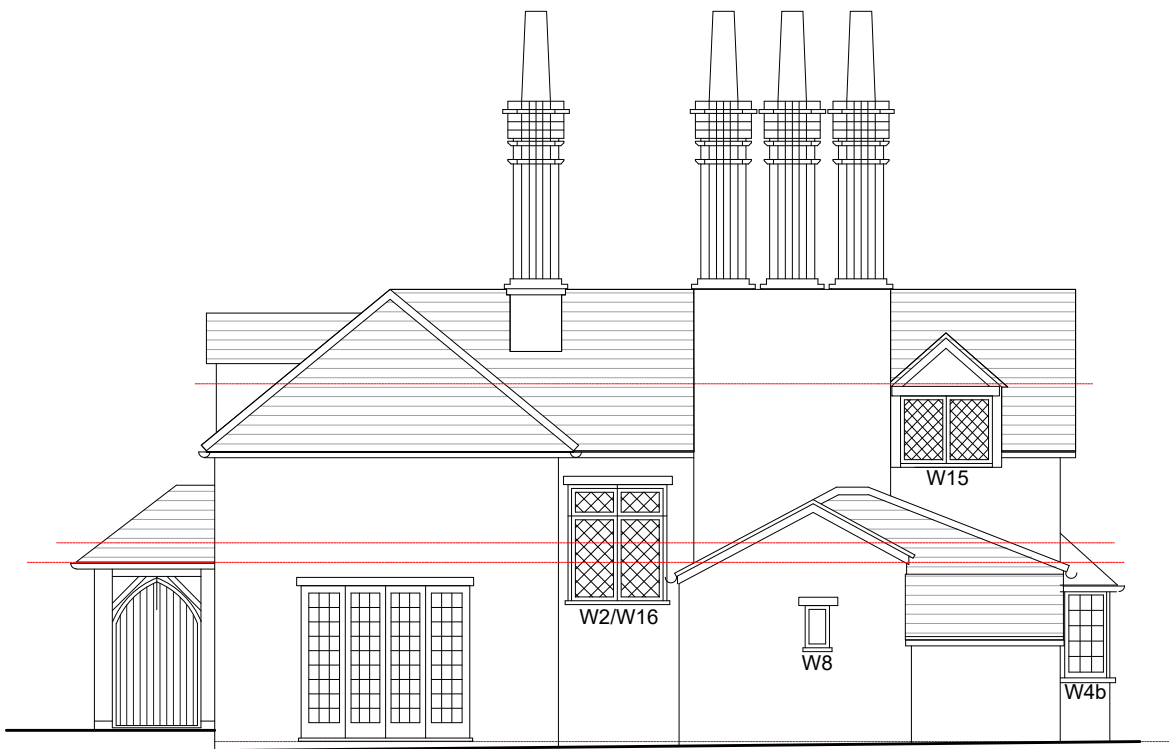

WEST ELEVATION

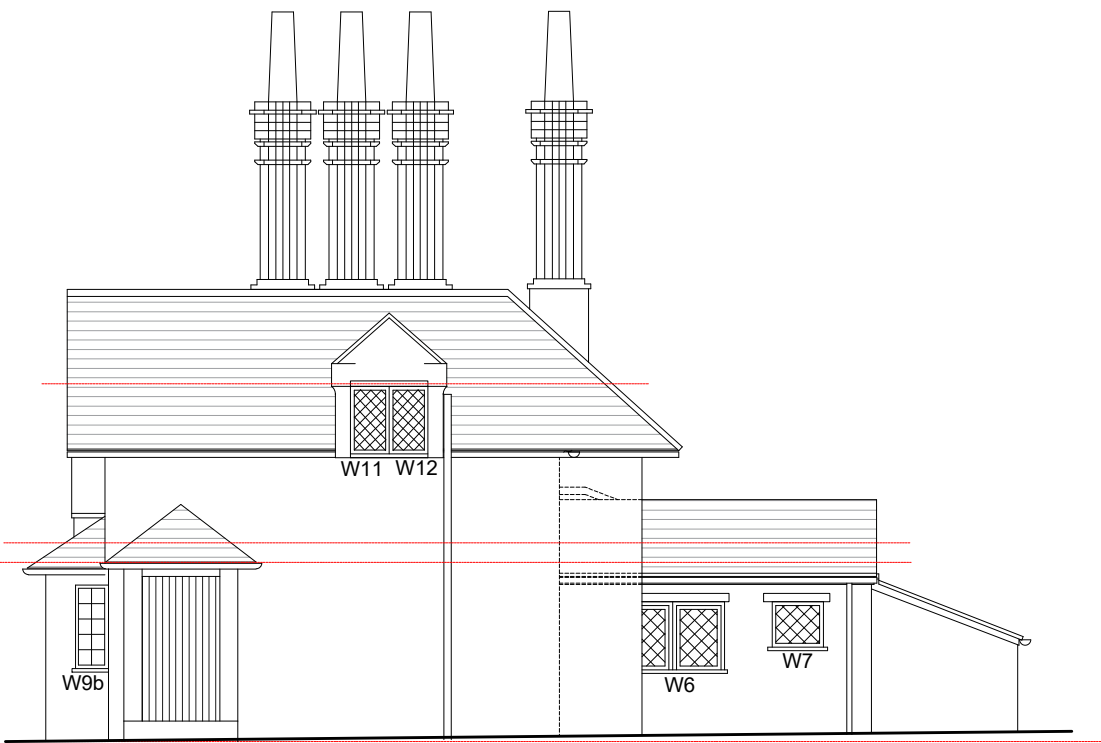

NORTH ELEVATION

ELEVATIONS AS EXISTING



**DO NOT SCALE**

This drawing must not be scaled.

The Principal Contractor is to verify all dimensions, levels and datums prior to commencement of work.

Any discrepancies are to be reported immediately to the Supervising Officer.

Variations and modifications to the work shown on these drawings are not to be carried out without the written permission of the Project Officer.

This drawing is the property of The National Trust. The information shown is to be treated as confidential and must not be copied, reproduced or disclosed to any third person without the The National Trust's written permission.

Maps are reproduced by permission of Ordnance Survey.  
© Crown copyright and database right 2011.  
All rights reserved.  
Ordnance Survey licence number AL 100023974

Revision	By	Date	Details
-	-	-	-

Notes

**National Trust**  
Bristol Hub  
Unit 3 Hubbard Wing  
Leigh Court Business Centre  
Pill Road  
Abbots Leigh  
BS8 3RJ  
Telephone (01275) 378440

Estate / Property  
**4-5 BLAISE HAMLET**  
HALLEN ROAD, HENBURY,  
BRISTOL, BS10 7QY

Drawing Title  
**ELEVATIONS AS EXISTING**

Drawn By  
DJR

Date  
APRIL 2021

Scale @ A2  
1:100

Property Reference  
10101

Drawing No  
**4-5/202101 / 03**

Revision  
0