


Painted Capped strap hinges fixed to face of door


Painted Hardwood frame & boards with bead and butt joint. All boards to be equal size

NB: FOR SECTIONAL DETAILS PLEASE SEE DRAWING JRC/PH/003

DOOR SIZES FOR BUILDINGS C & D		
BUILDING C	O/ALL HEIGHT	O/ALL WIDTH
2no.	2200mm	2860mm
BUILDING D	O/ALL HEIGHT	O/ALL WIDTH
1no.	2300mm	2800mm
1no.	3000mm	3000mm
1no.	2300mm	2300mm

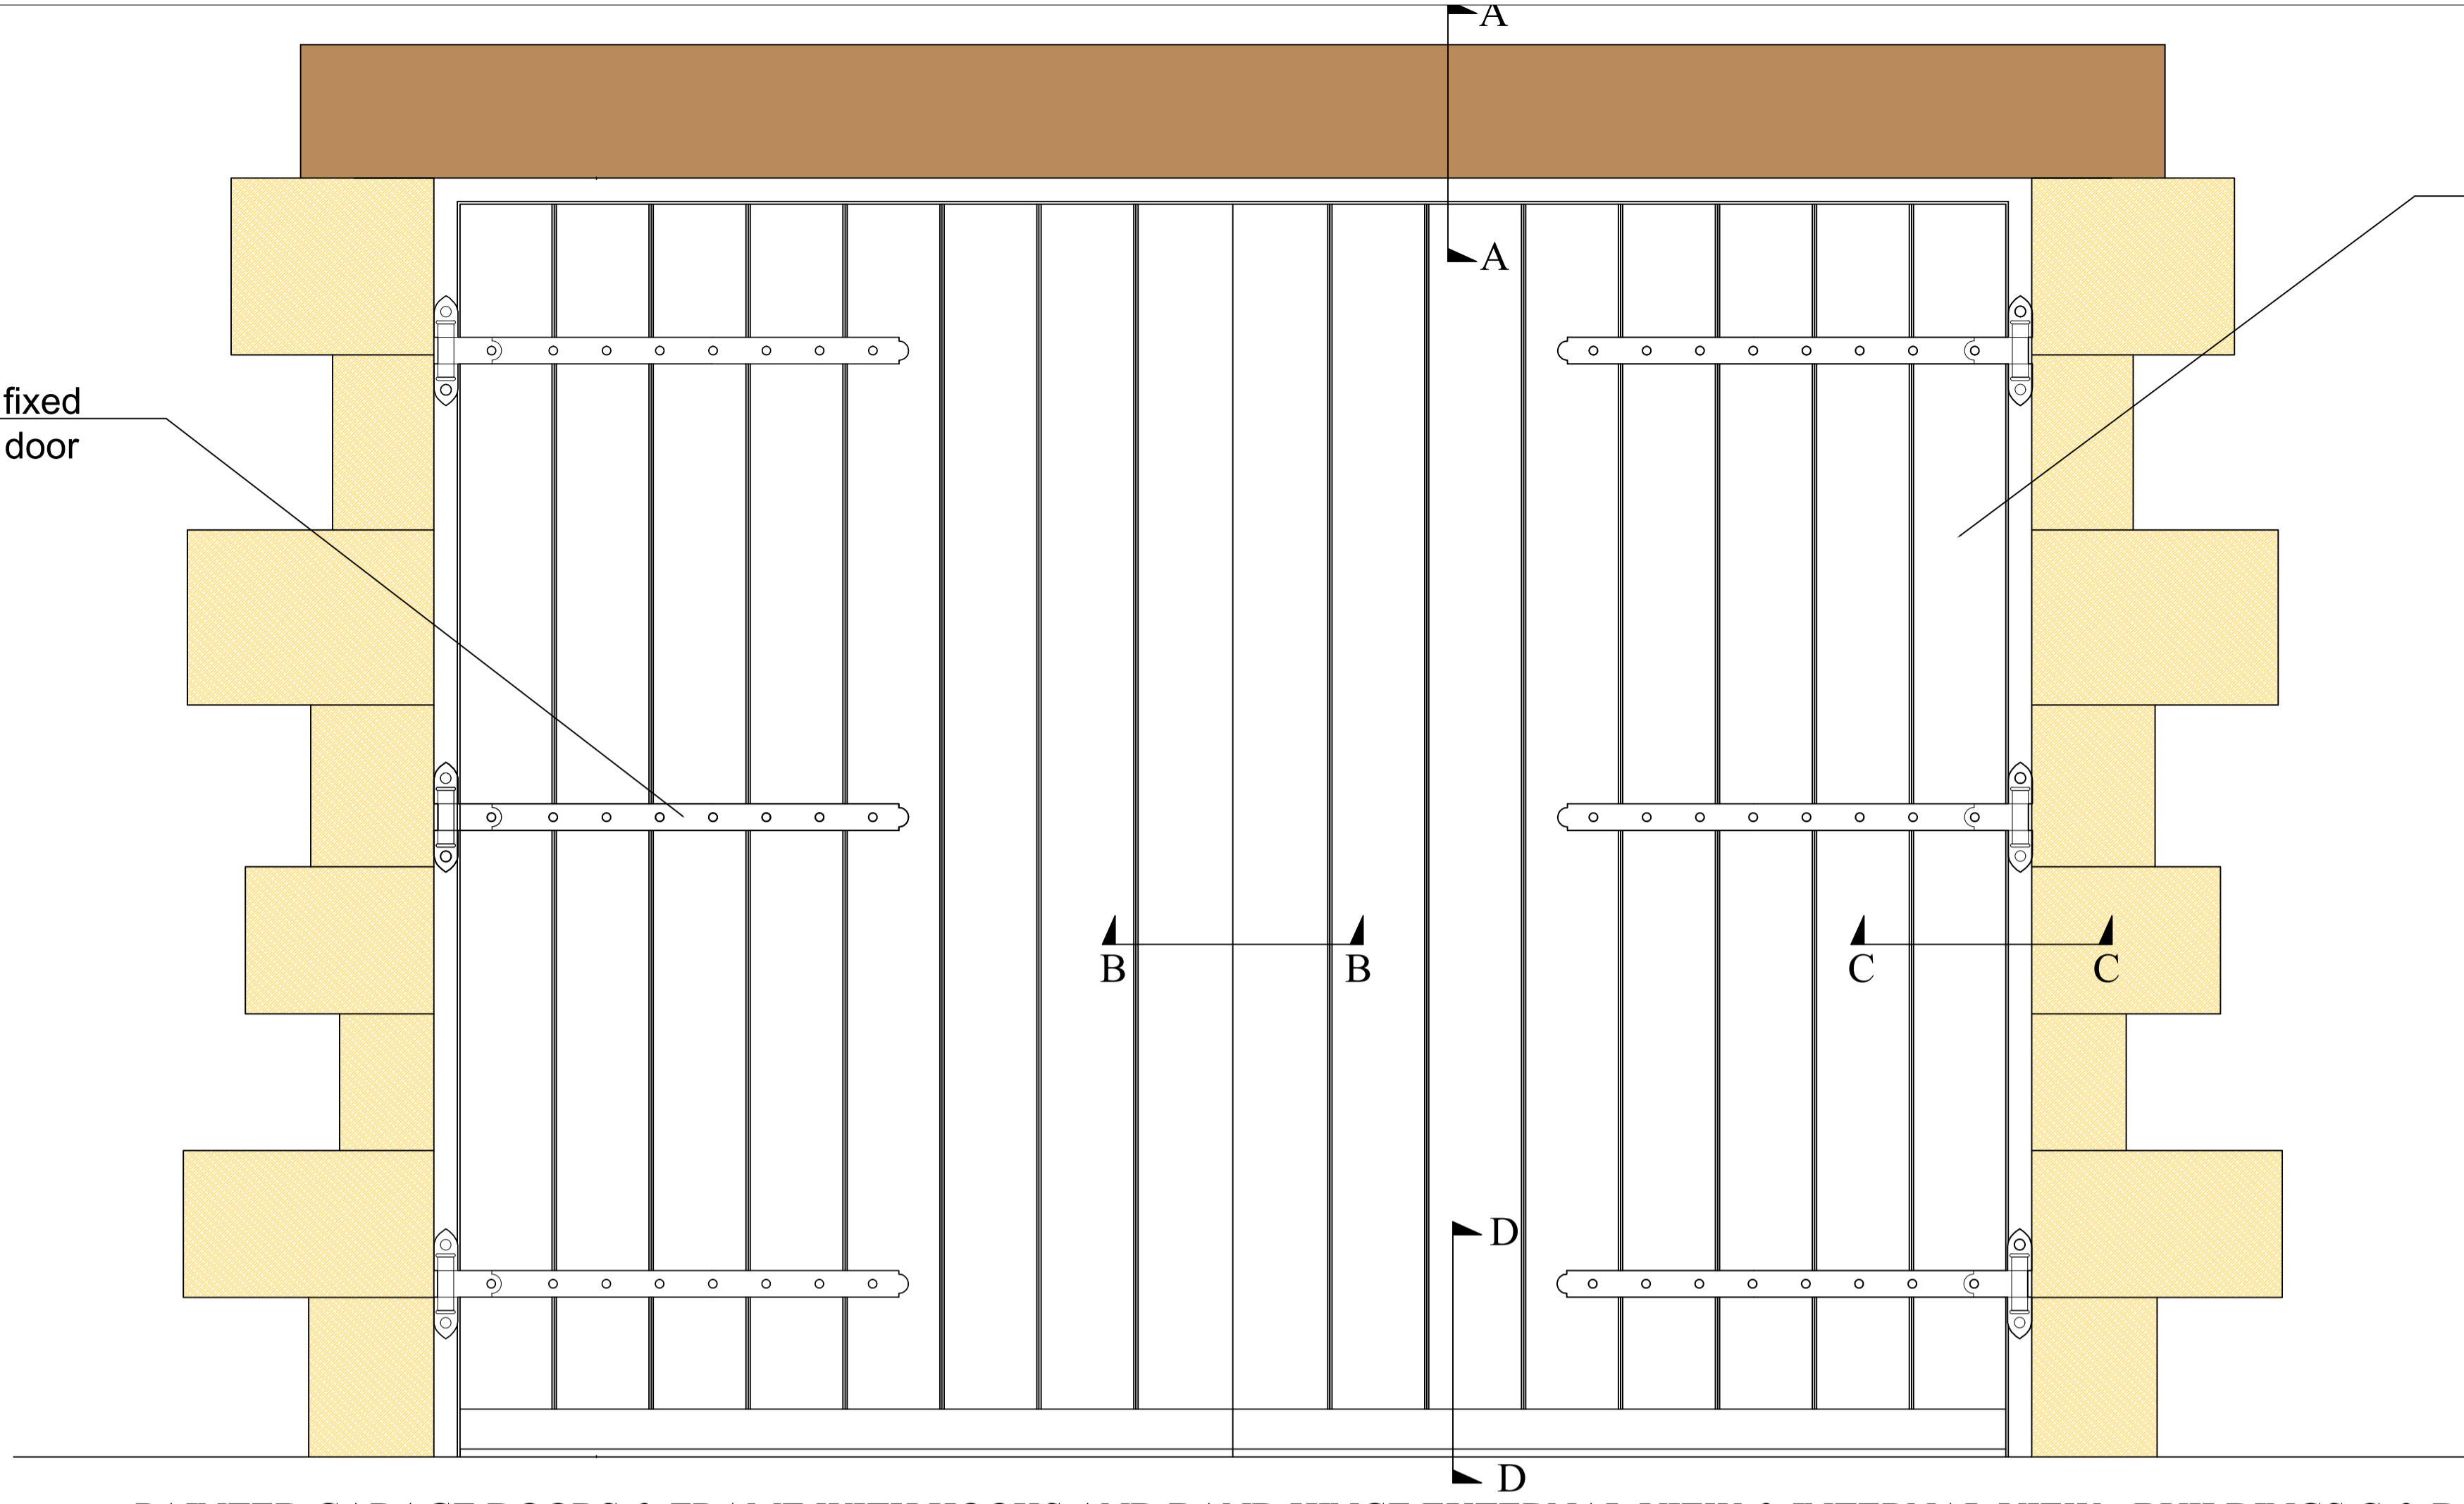

PAINTED GARAGE DOORS & FRAME WITH HOOKS AND BAND HINGE EXTERNAL VIEW & INTERNAL VIEW - BUILDINGS C & D

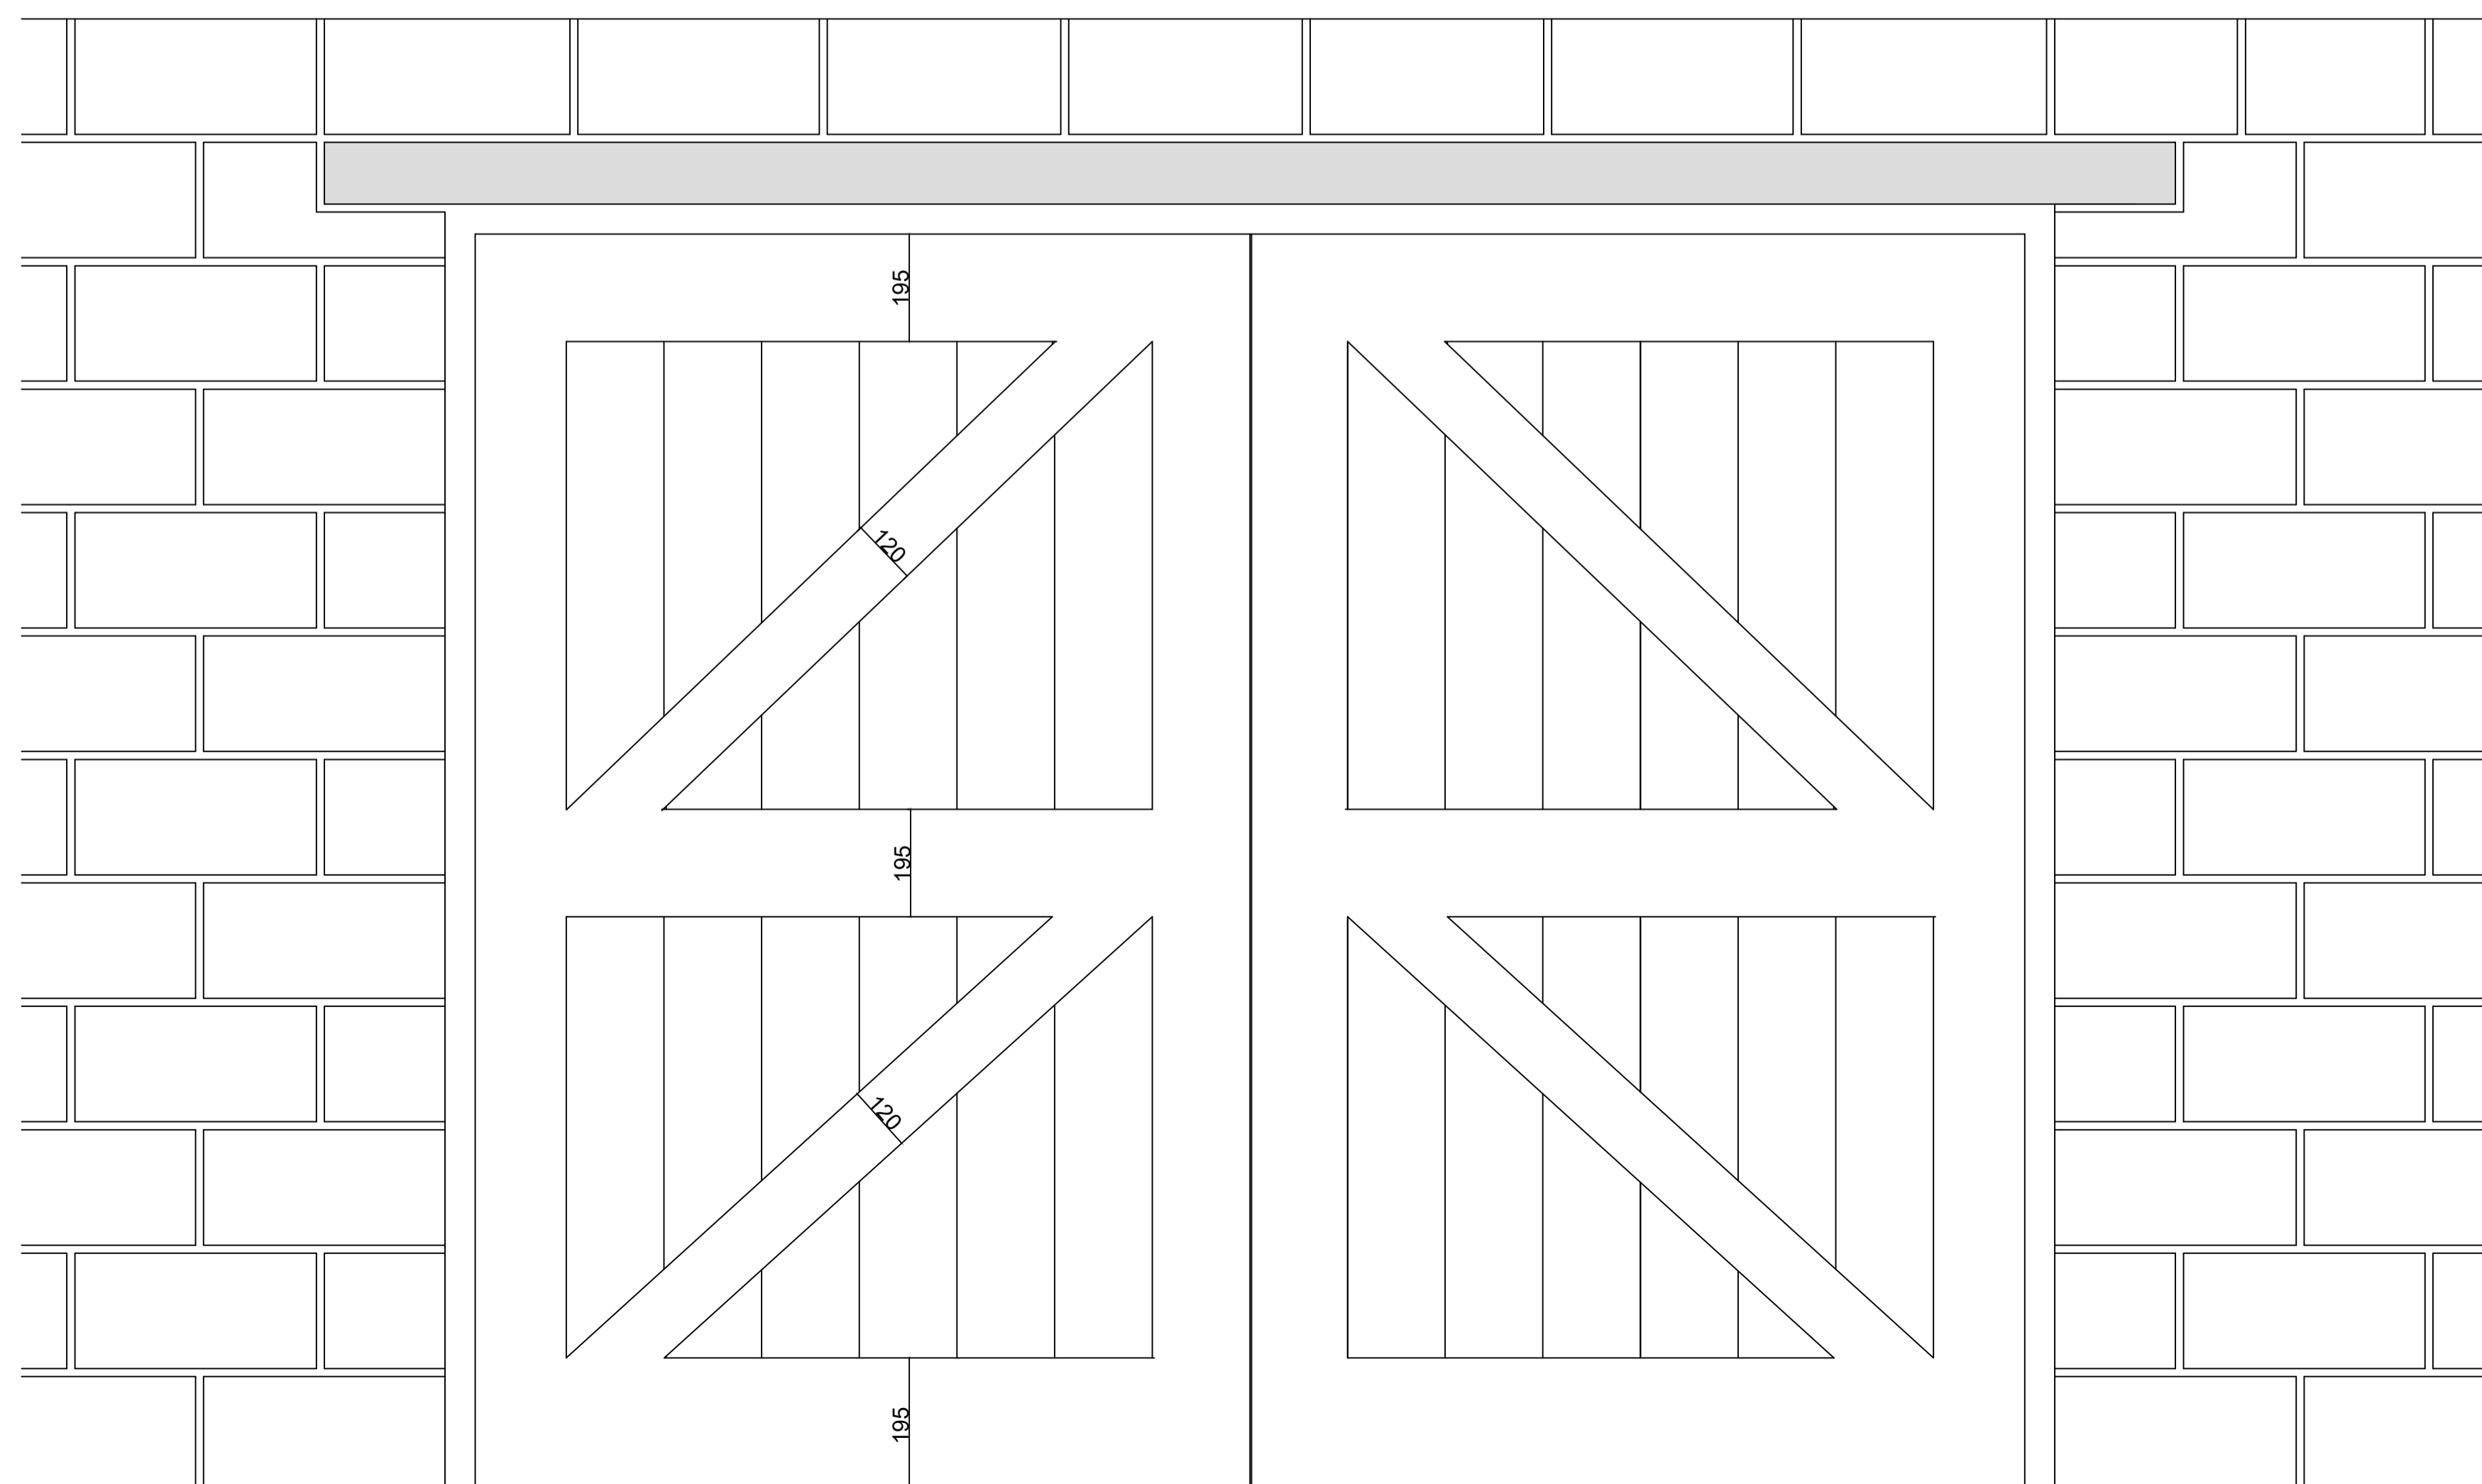

This drawing is protected by copyright and remains the property of J Rigg construction. It must not be reproduced or copied without first obtaining written consent.

This drawing must not be relied upon for construction purposes and it is the contractors responsibility to confirm measurements on site. Any discrepancies must be highlighted immediately to J Rigg construction.

DRAWING TYPE	
FOR INFORMATION ONLY	
PRE-CONSTRUCTION	
CONSTRUCTION ISSUE	
AS BUILT	

REVISION NOTES:	



Client	MR & MRS B. WICKENS
Project	PUDLICOTE HOUSE
Date	16.02.21
Scale	1:10 @ A1
Revision	
Drawing details	GARAGE DOORS ELEV
Drawing number	JRC/PH/002