


PROPOSED FLOOR PLAN

Existing Dutch barn to be replaced.

Existing store to be retained.

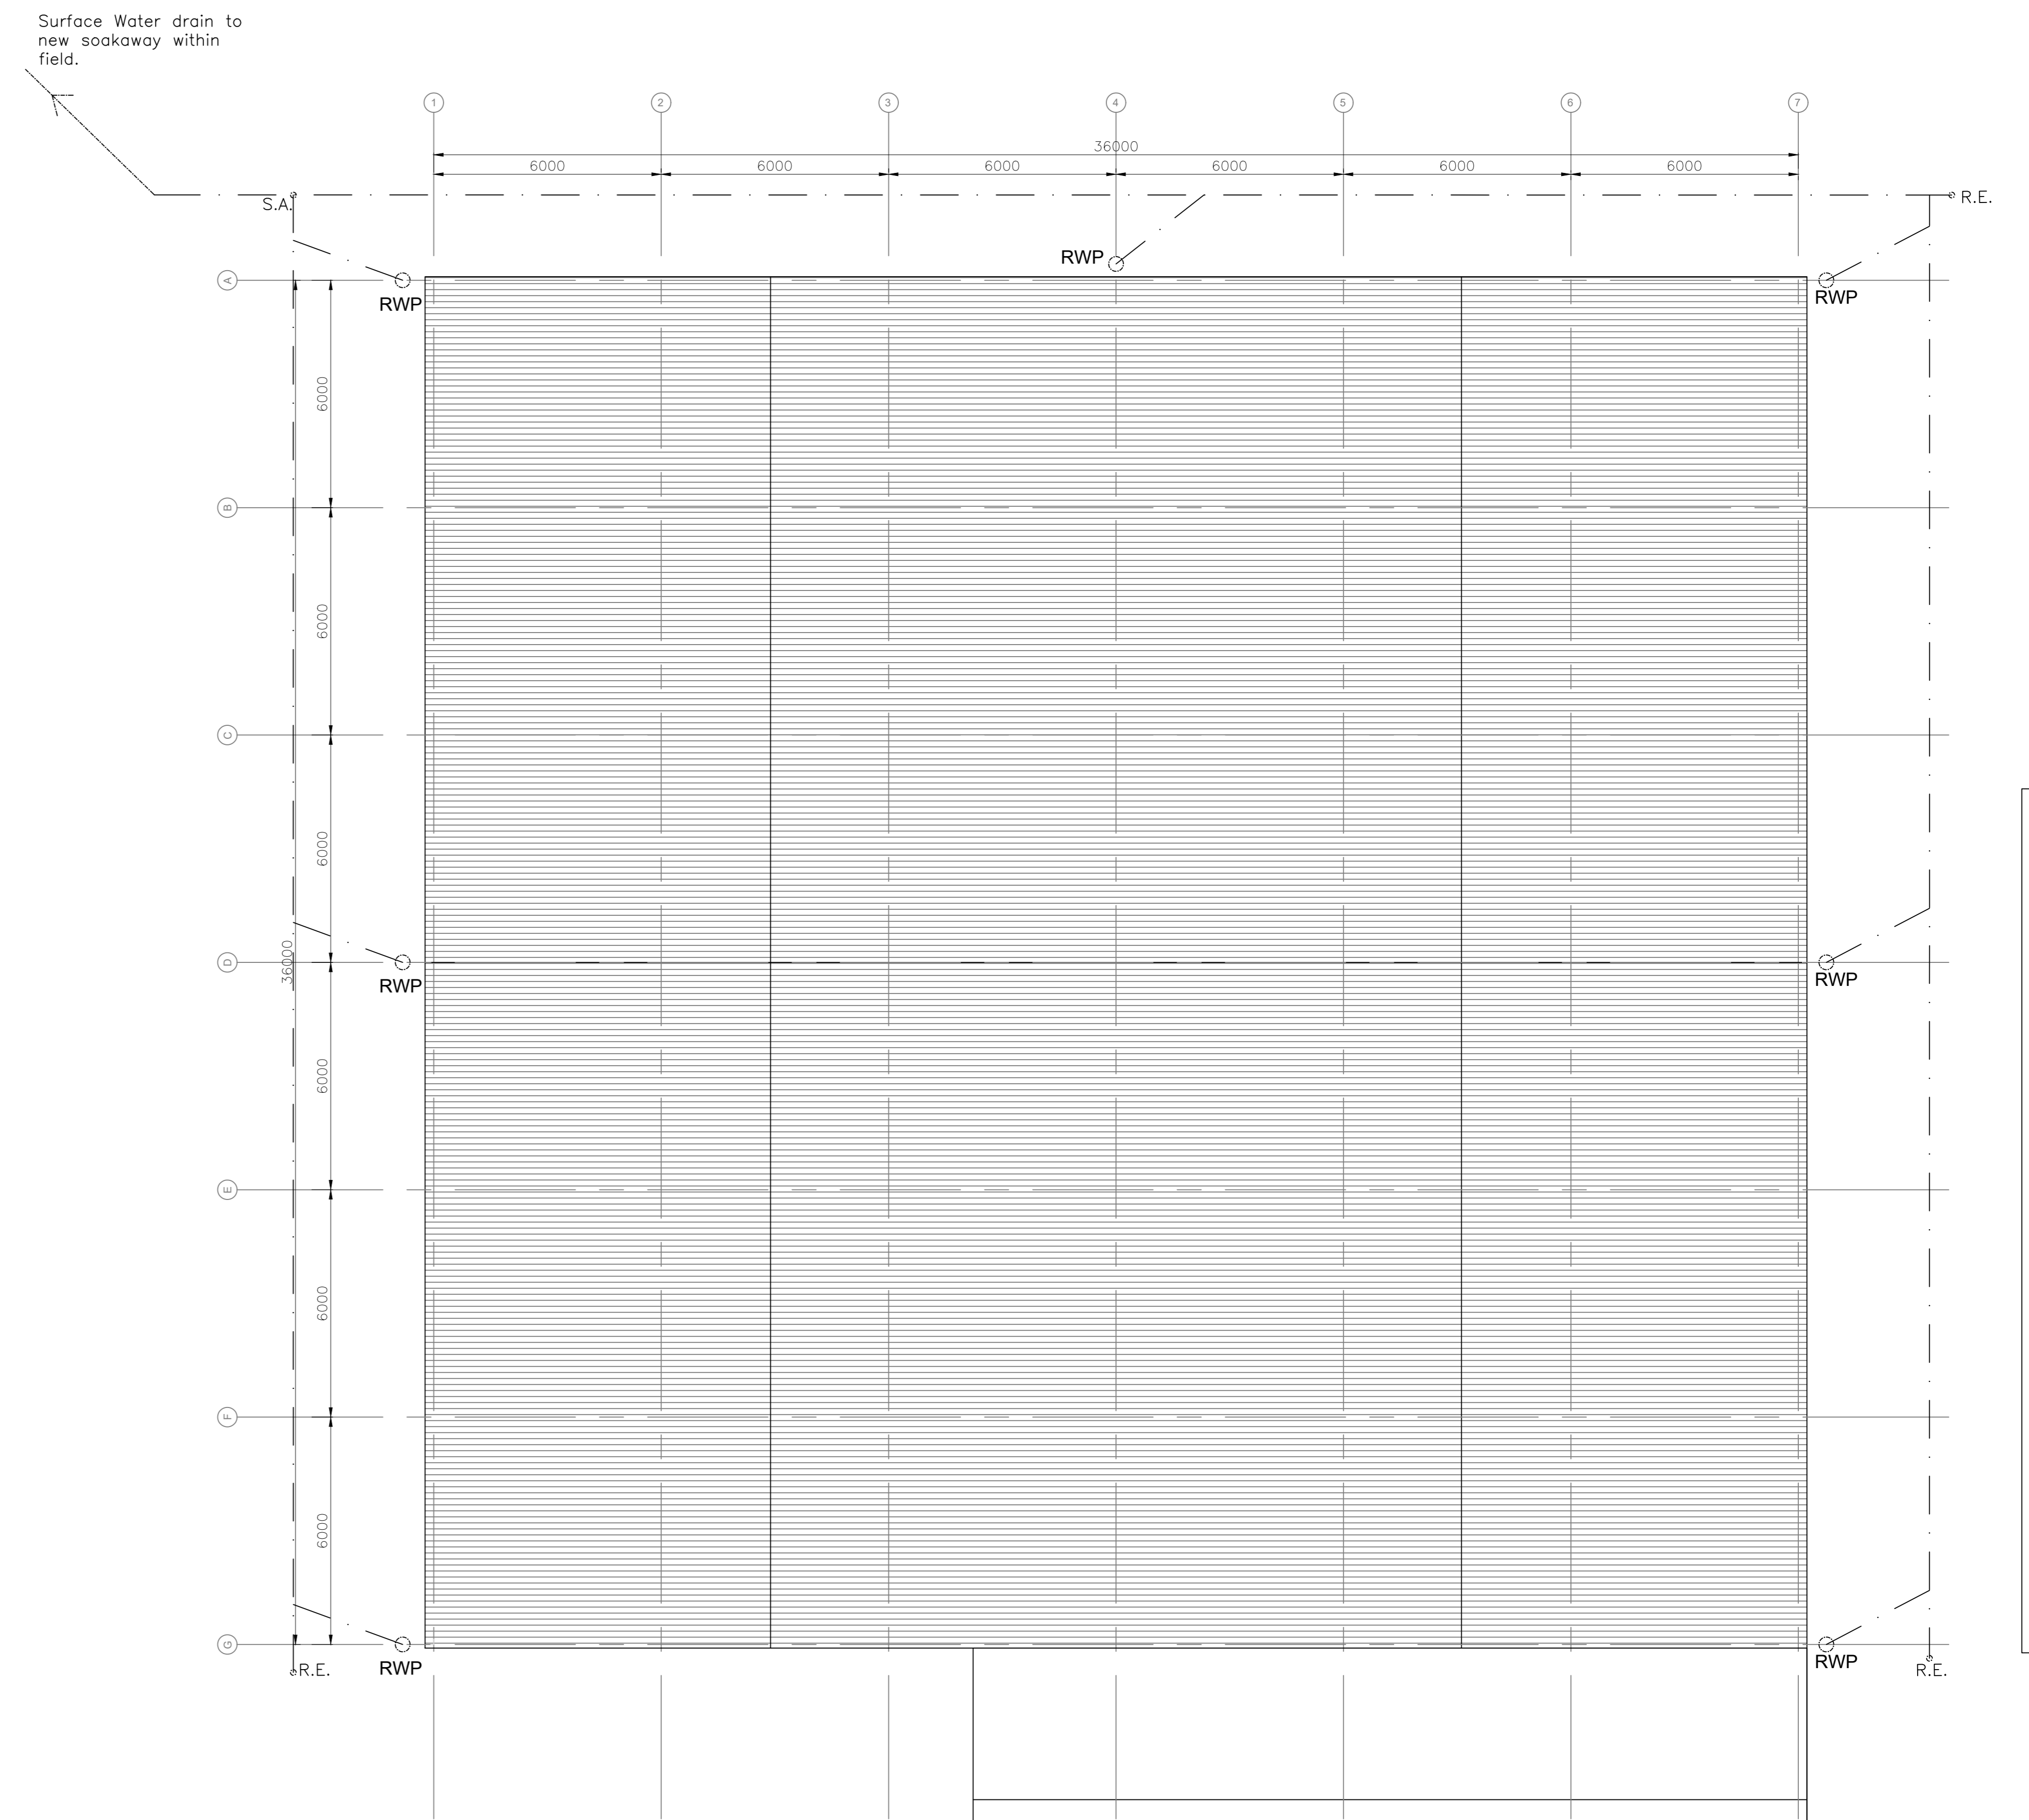

PROPOSED ROOF PLAN

Existing Dutch barn to be replaced.

Existing store to be retained.