




PROPOSED FIRST FLOOR LAYOUT

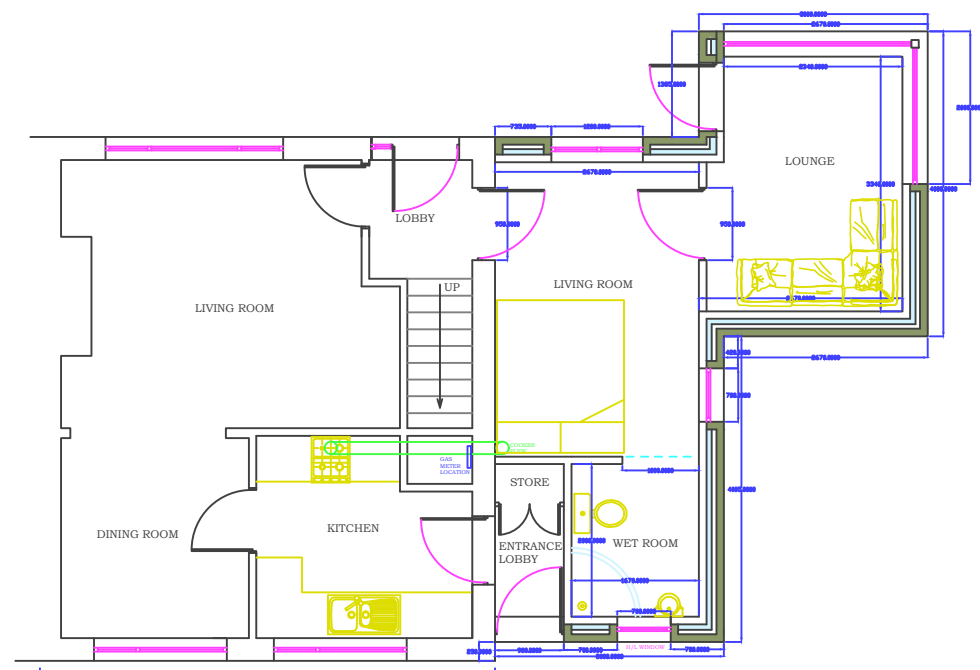


PROPOSED GROUND FLOOR LAYOUT

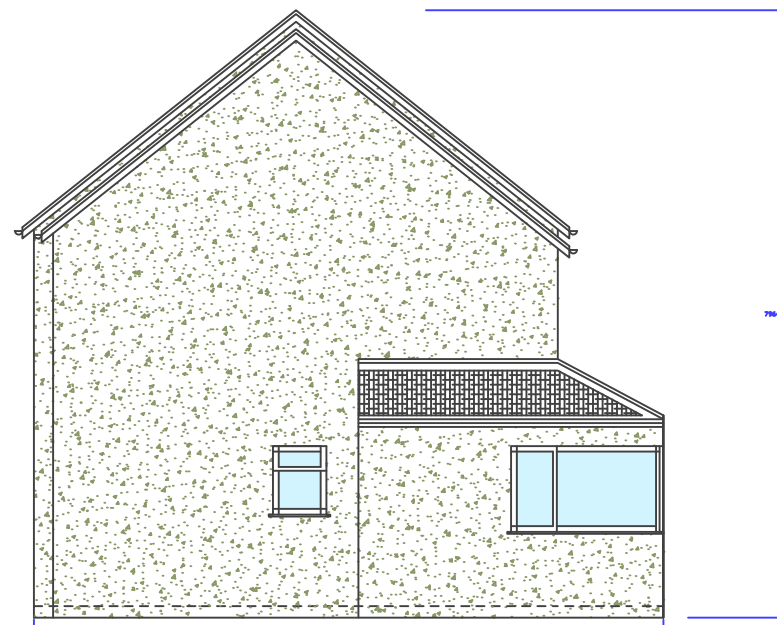

PROPOSED SIDE ELEVATION

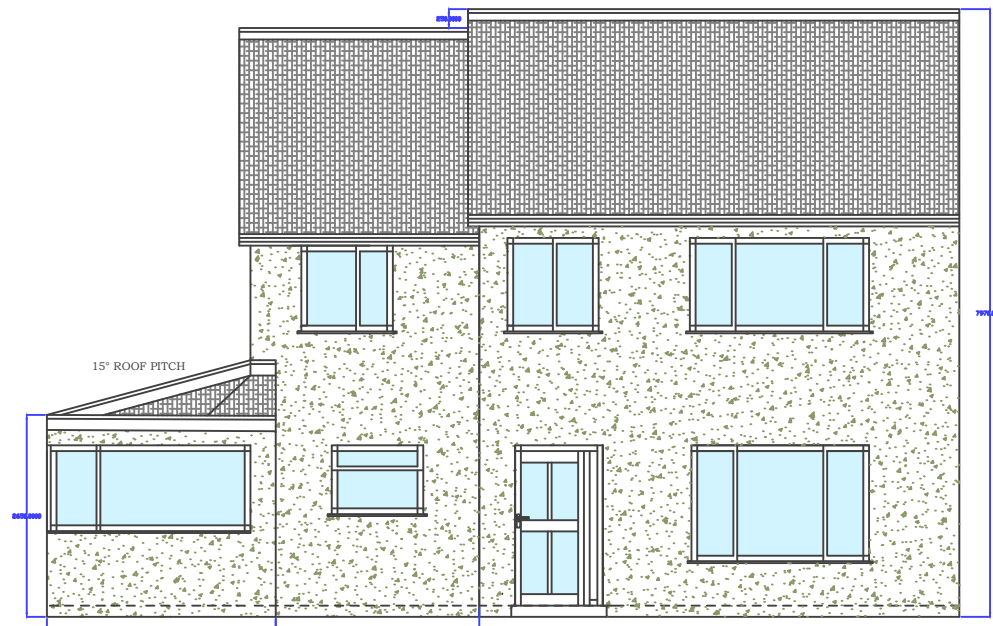

PROPOSED REAR ELEVATION

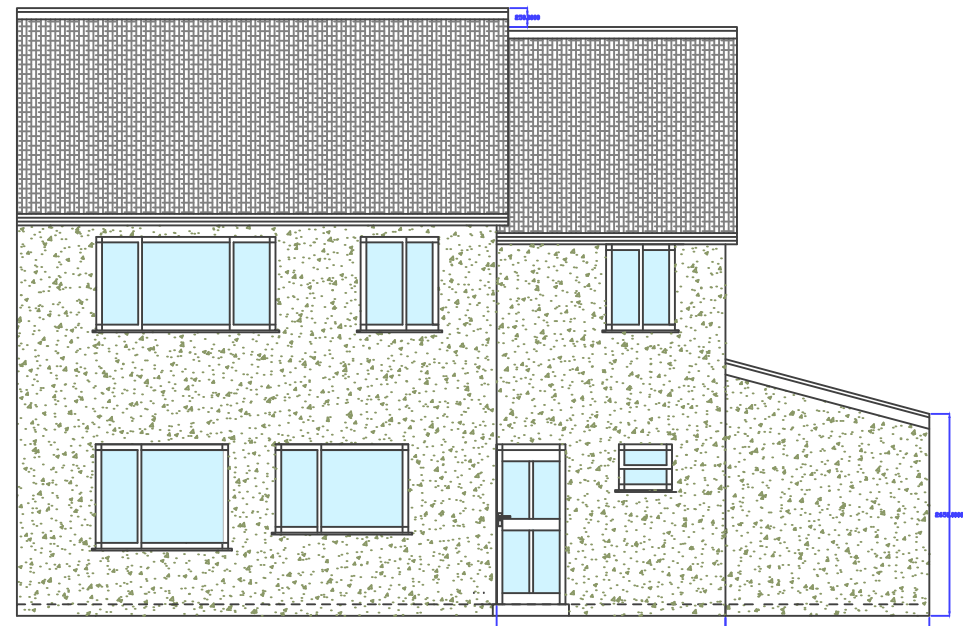

PROPOSED FRONT ELEVATION

COPYRIGHT IN THIS DRAWING IS CONFIDENTIAL AND OWNED BY DELL DESIGNS SERVICES AS SUCH THIS DOCUMENT (AND ITS CONTENTS) SHOULD BE TREATED WITH THE UTMOST CARE AND CONSIDERATION AND IN NO CIRCUMSTANCES SHOULD IT BE DISCLOSED, DISTRIBUTED, PUBLISHED OR COPIED (WHETHER IN WHOLE OR PART) WITHOUT THE PRIOR CONSENT OF DELL DESIGNS LTD.

NOTE: ALL DIMENSIONS TO BE CHECKED ON SITE AND ANY DISCREPANCIES NOTIFIED PRIOR TO COMMENCEMENT OF WORK.

DO NOT SCALE FROM THIS DRAWING IF NOT COMPLETELY SURE.

Drawn:	Checked:	Scale:	Date:
PD	DS	1:100	APR 2021
Drawing Number:	Contract No:	Rev:	
PD/SJC/PP/03	22/21		

Drawing Title:
PROPOSED FLOOR LAYOUT.

Dell DESIGNS LTD
paul.dellanna@gmail.com - Tel: 079674 56073



Project:
18 ST JULIANS COURT, CAERPHILLY, CF83 1DN.