



PROPOSED ROOMS IN ROOF

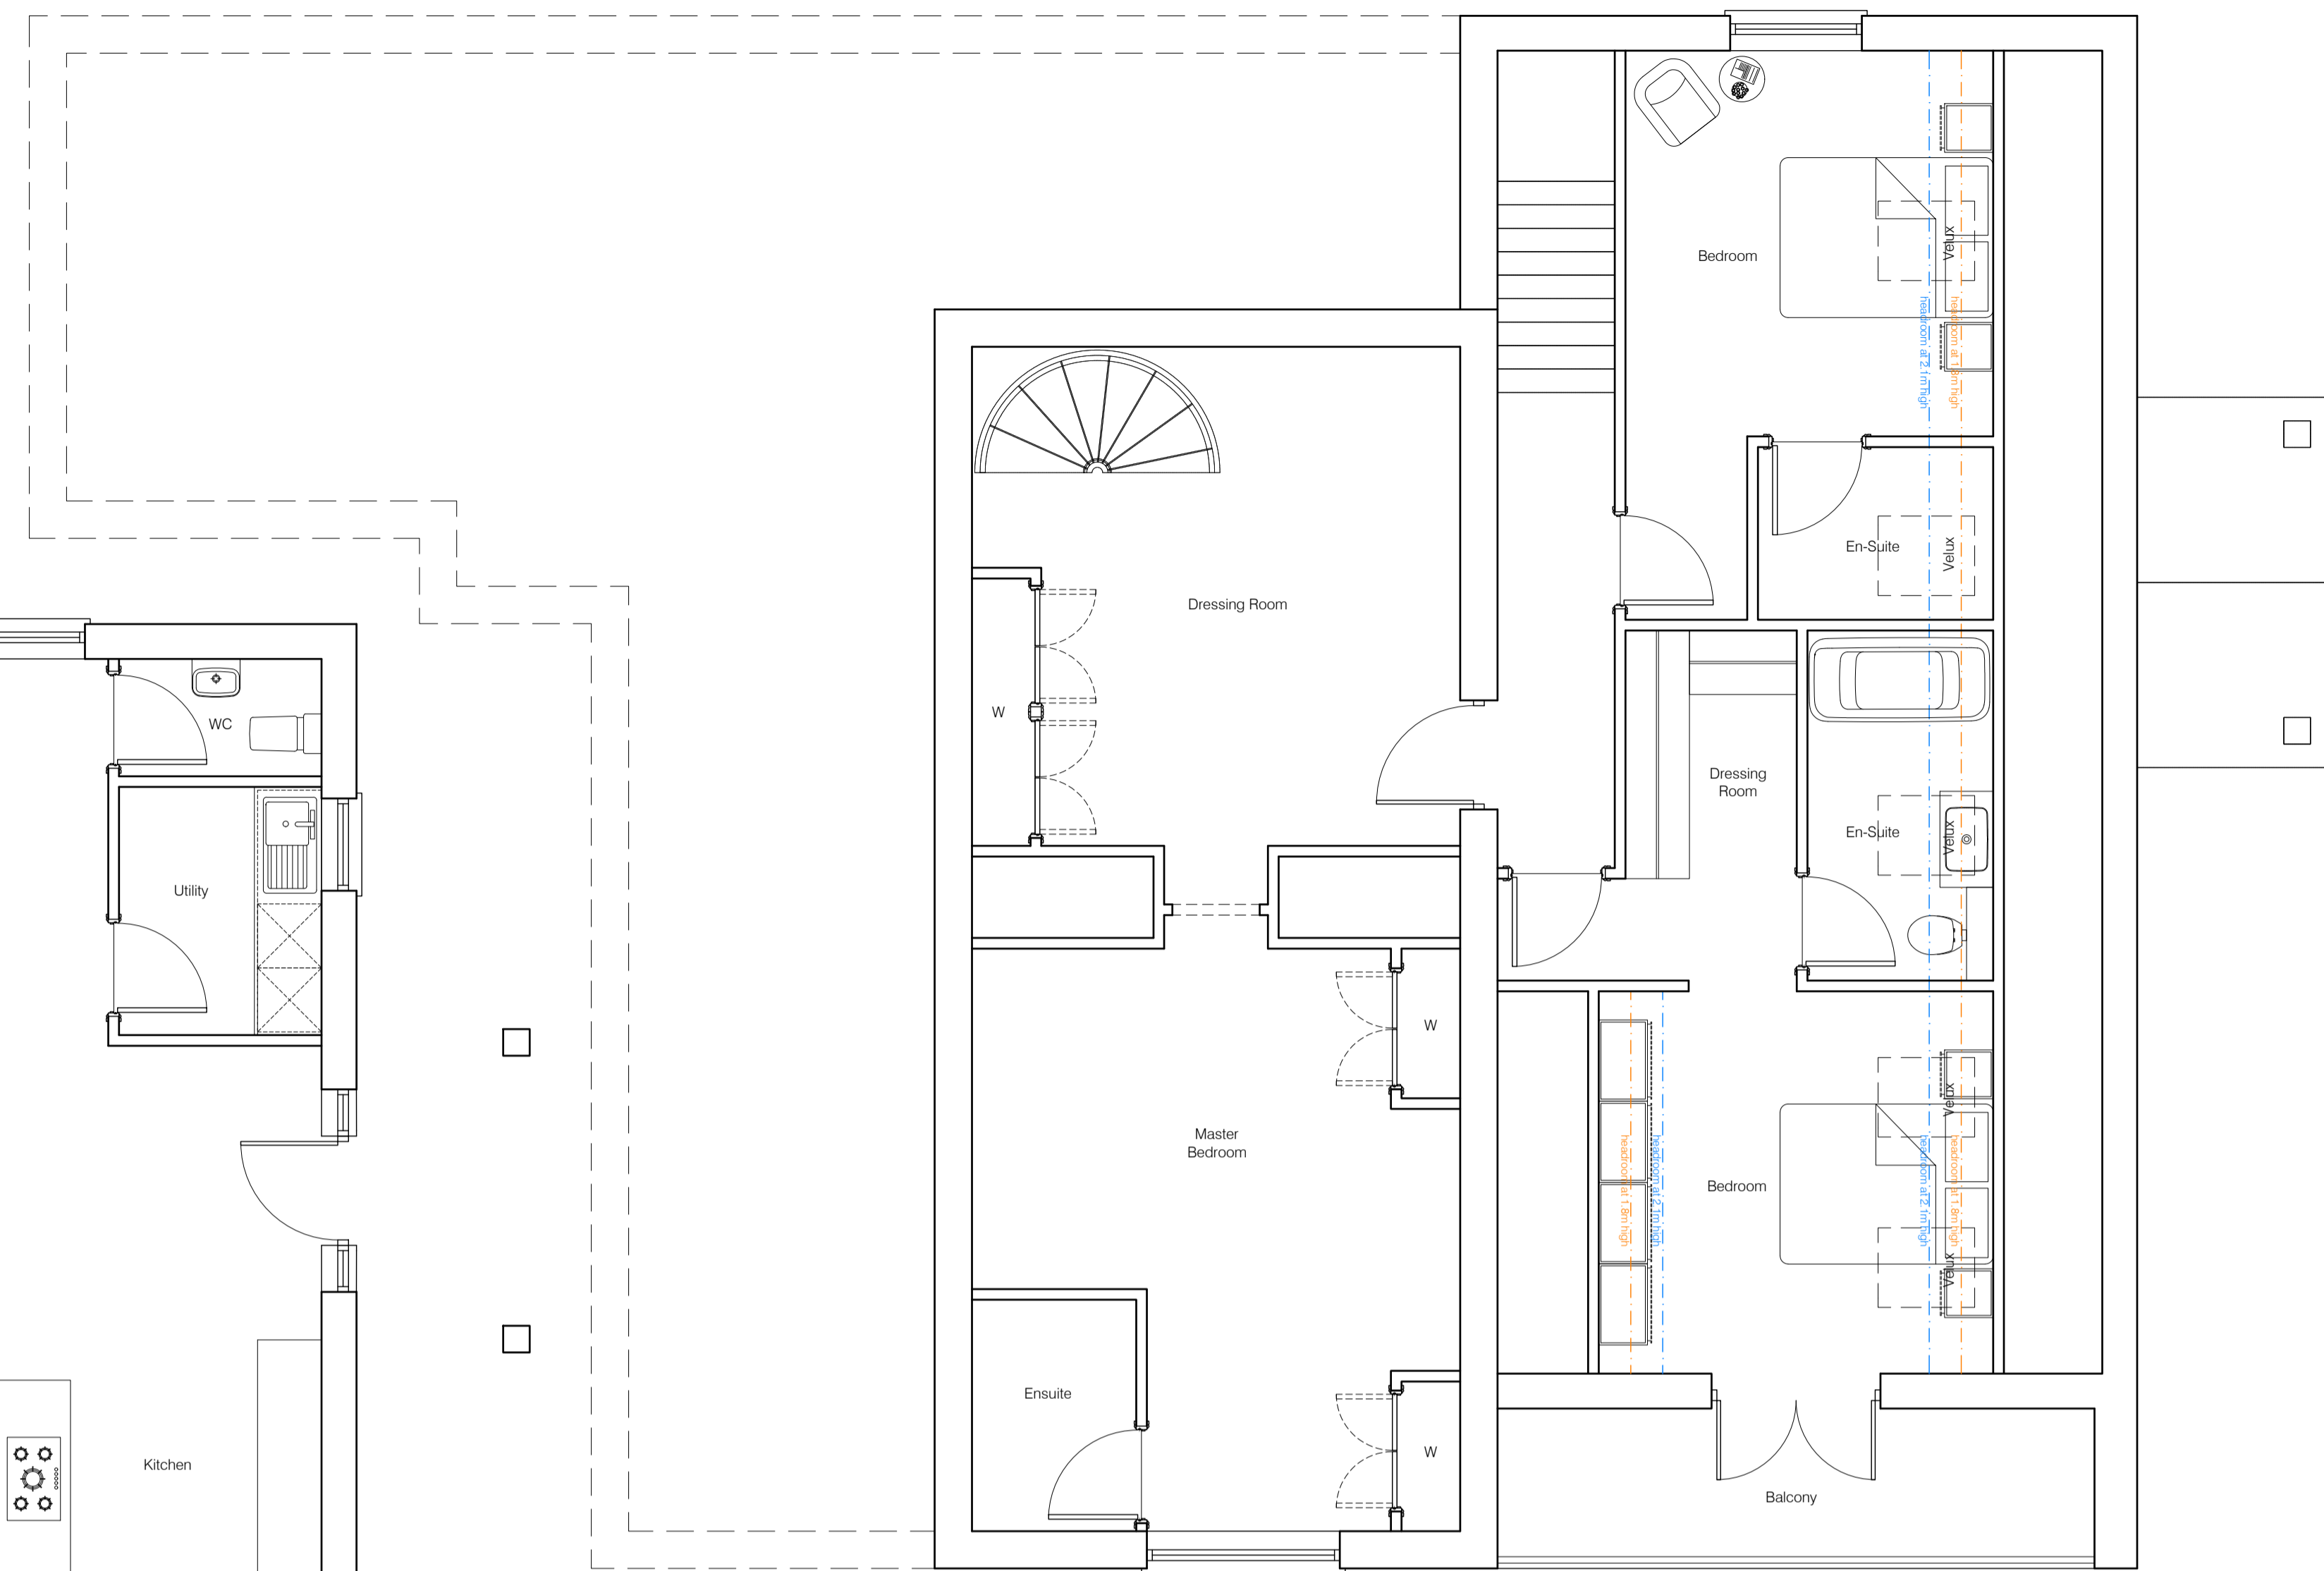

PROPOSED GROUND FLOOR

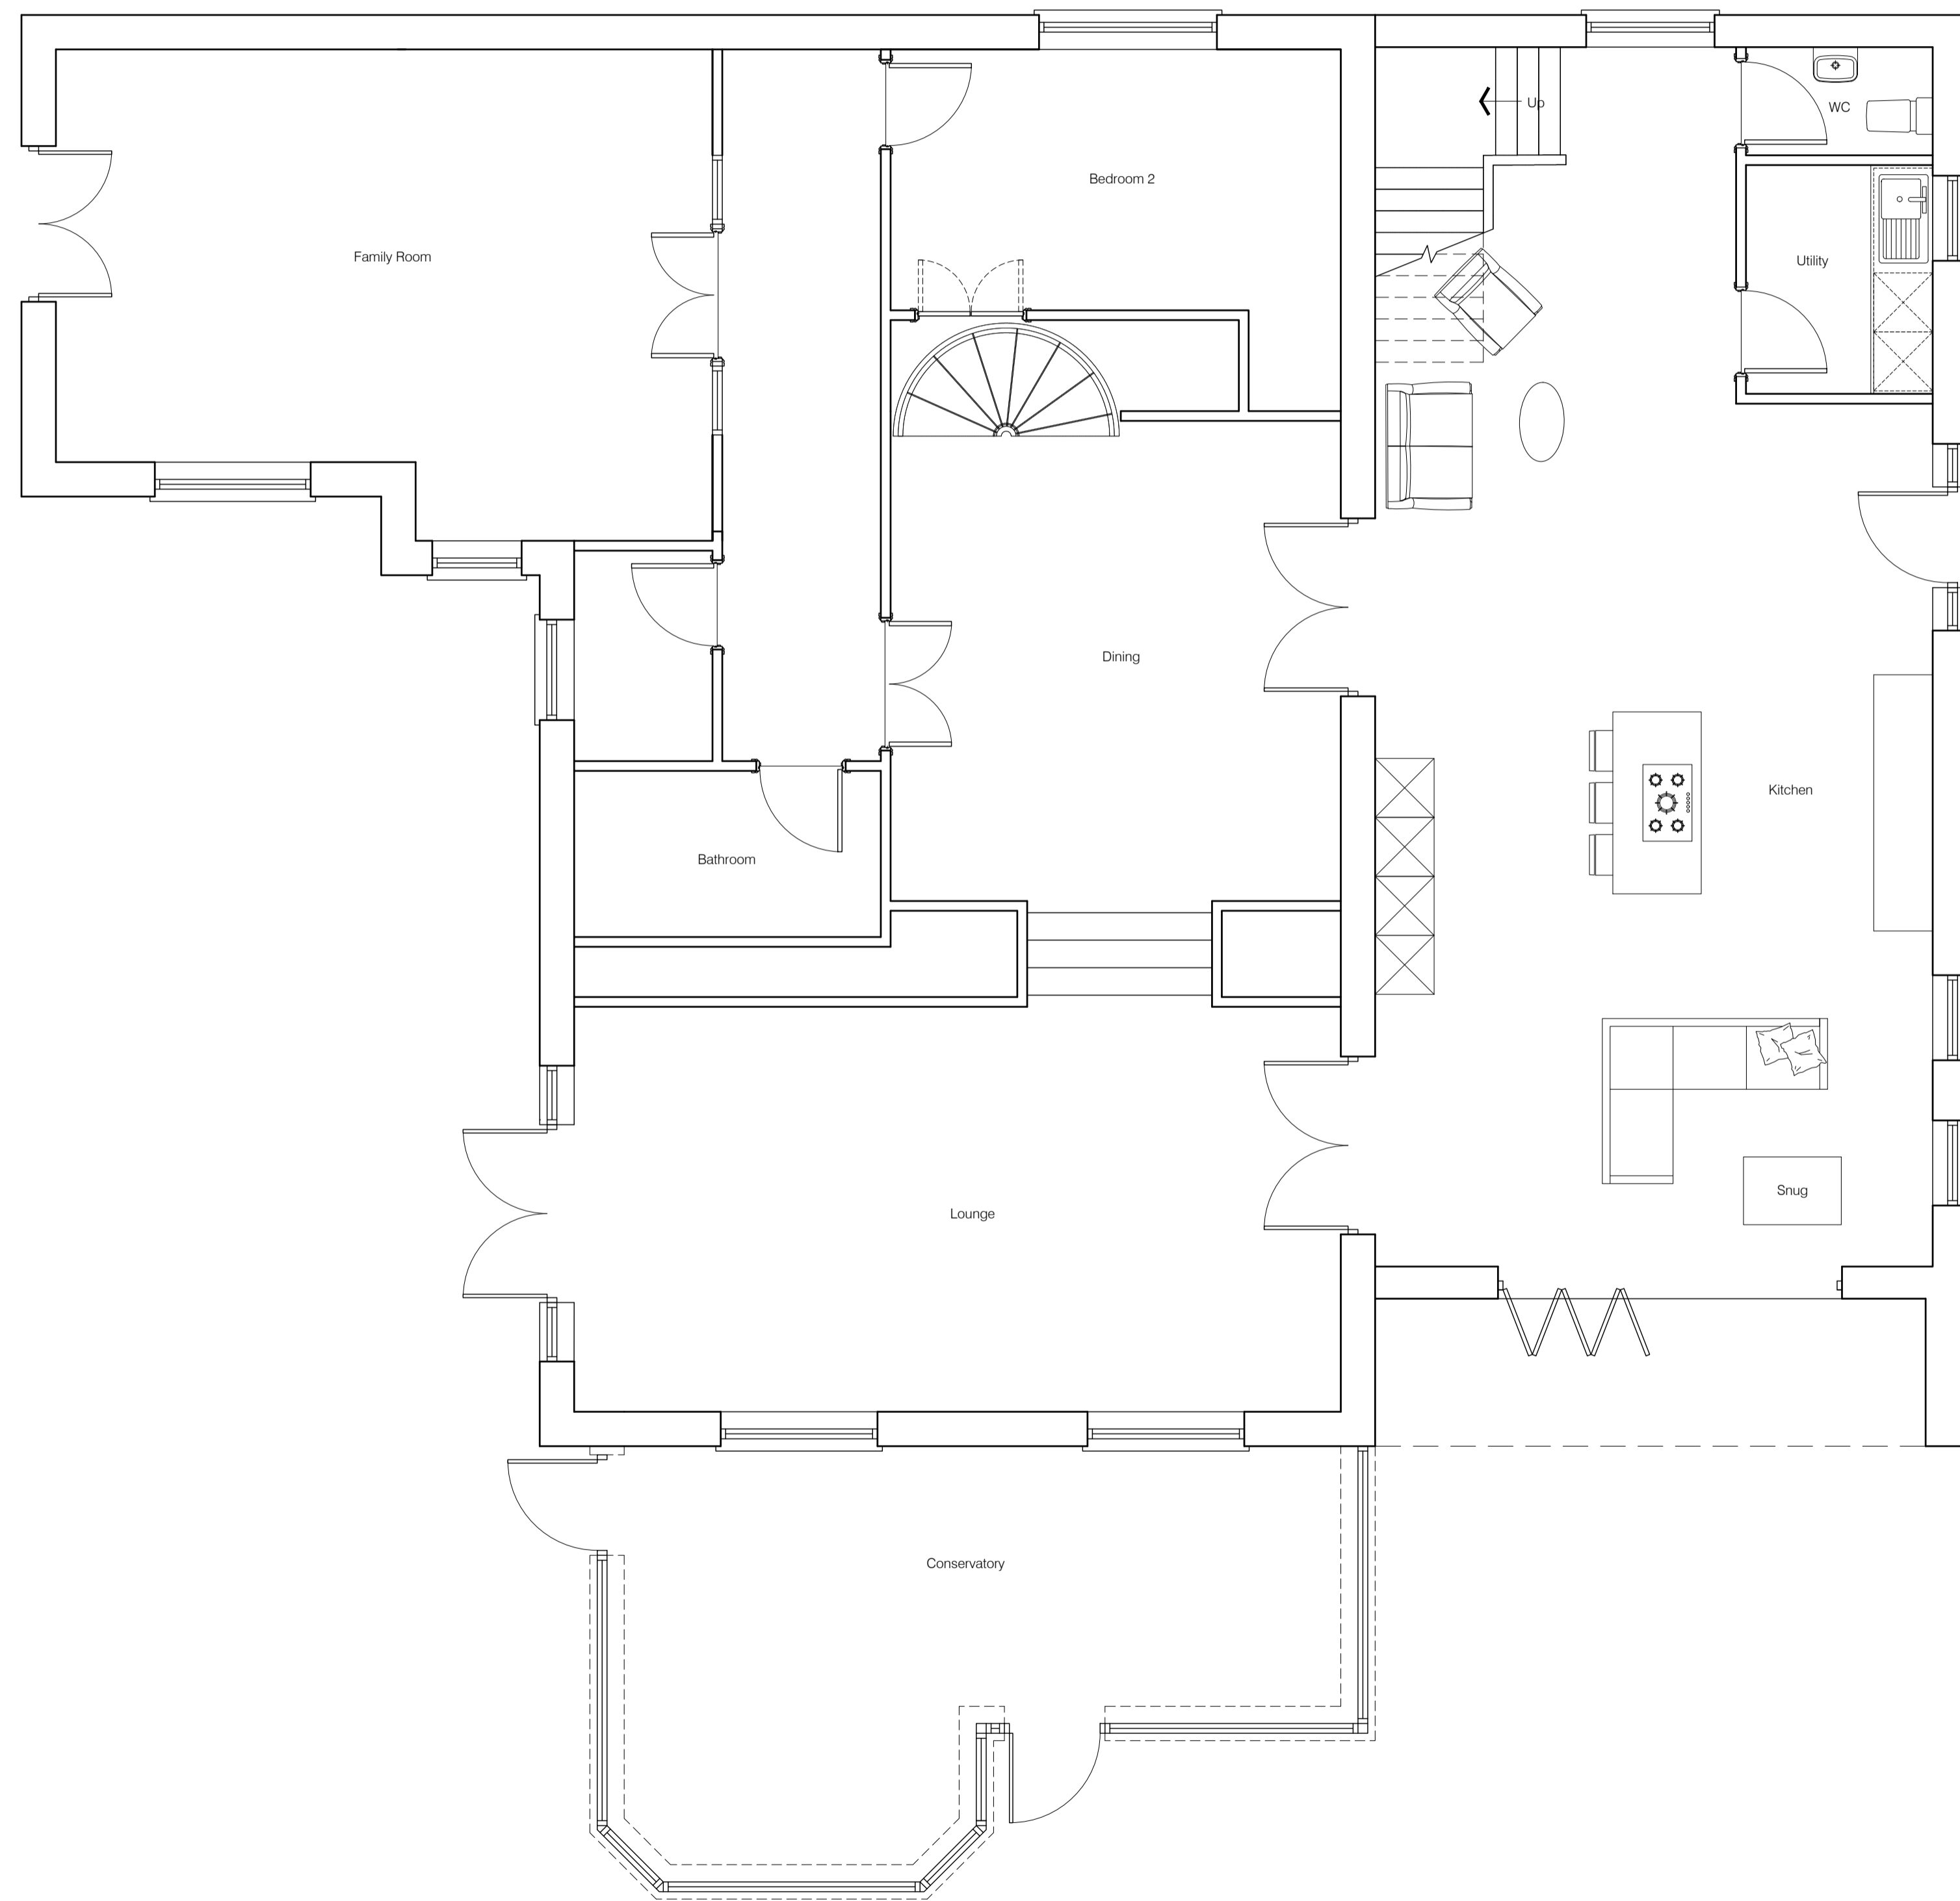

Drawings to be read in conjunction with NHBC & any other guarantor's standards, all relevant British Standards, Codes of Practice, Engineers & other consultants information. Dimensions are given for guidance only. All dimensions should be checked on site prior to any work commences.

Project MAES YR HAF LANE, NEWBRIDGE.	
Drawing PROPOSED PLANS	
Scale 1/50	Date MAY 2021
Dwg No. PL 02	
PLANNING	