



SPECIAL NOTES TO CONTRACTORS  
 THE CONTRACTOR IS RESPONSIBLE FOR CHECKING ALL DIMENSIONS.  
 ANY DISCREPANCY IS TO BE VERIFIED WITH THE ARCHITECT BEFORE  
 PROCEEDING WITH THE WORKS.  
 WHERE AN ITEM IS COVERED BY TWO DIFFERENT SCALES THE LARGER  
 SCALE IS TO BE WORKED TO.  
 DO NOT SCALE DRAWINGS. FIGURED DIMENSIONS TO BE WORKED TO  
 IN ALL CASES.  
 ORIGINAL SIZE OF THIS PRINT IS A3  
 THE DRAWINGS ARE INTENDED FOR BUILDING CONTROL APPROVAL  
 BUILDER/ CONTRACTOR TO TAKE RESPONSIBILITY TO CONSTRUCT THE  
 BUILDING TO ACCEPTABLE STANDARDS.

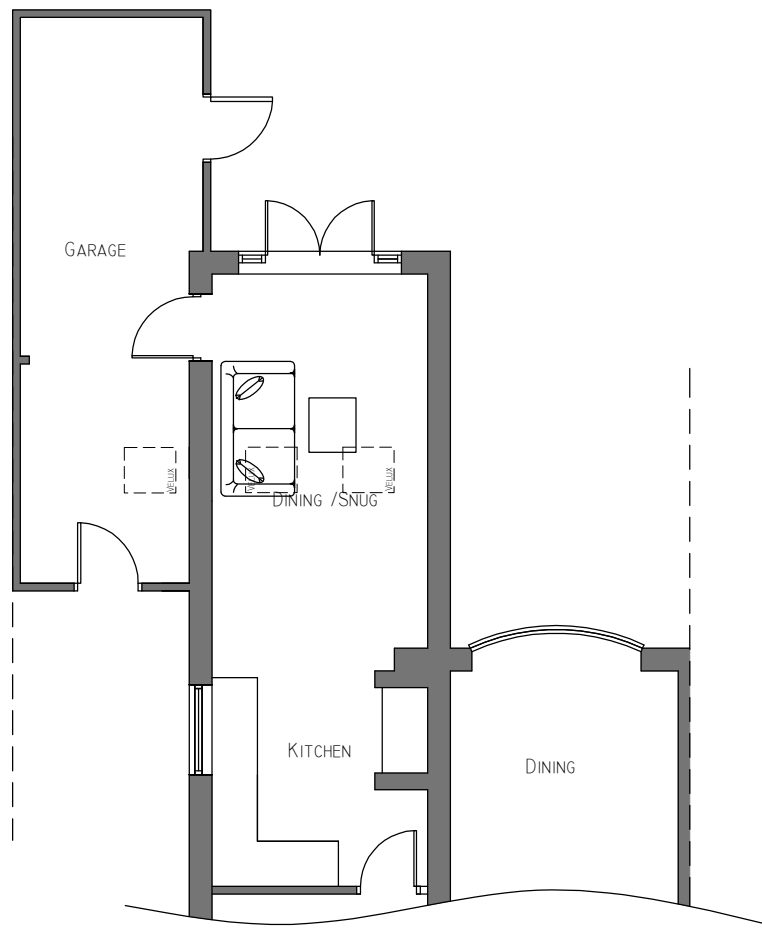

GROUND FLOOR PLAN

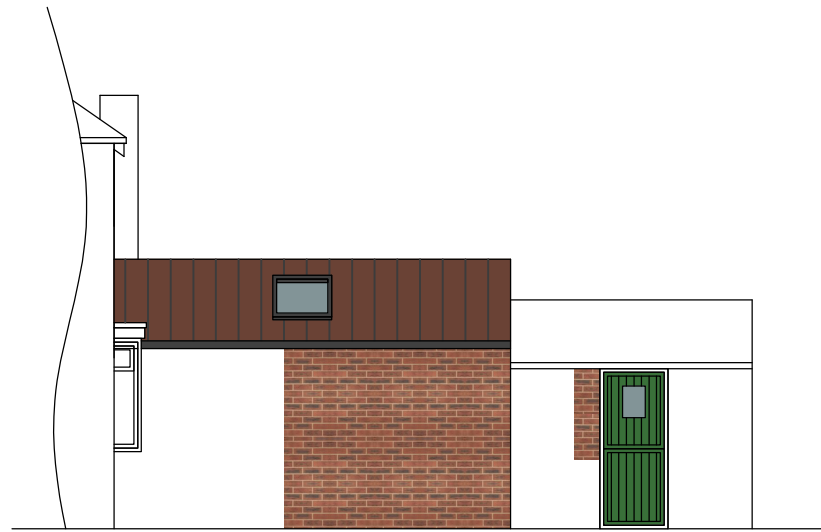


SIDE ELEVATION



REAR ELEVATION



FRONT ELEVATION

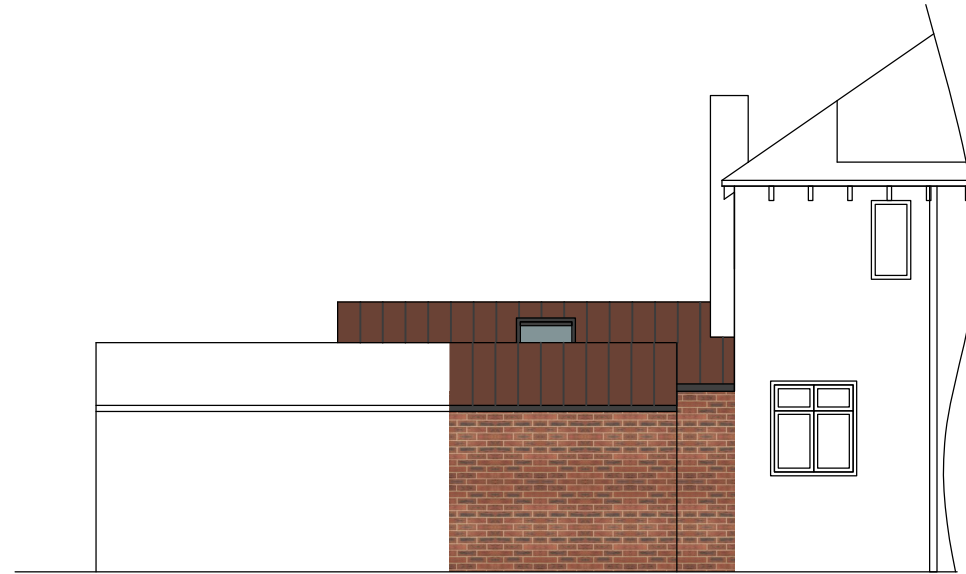

SIDE ELEVATION