



EXISTING BLOCK PLAN (LAND OWNERSHIP)

- DENOTES APPLICATION SITE BOUNDARY
- DENOTES LAND IN OWNERSHIP OF APPLICANT
- DENOTES COMMUNAL LAND AND RIGHT OF ACCESS

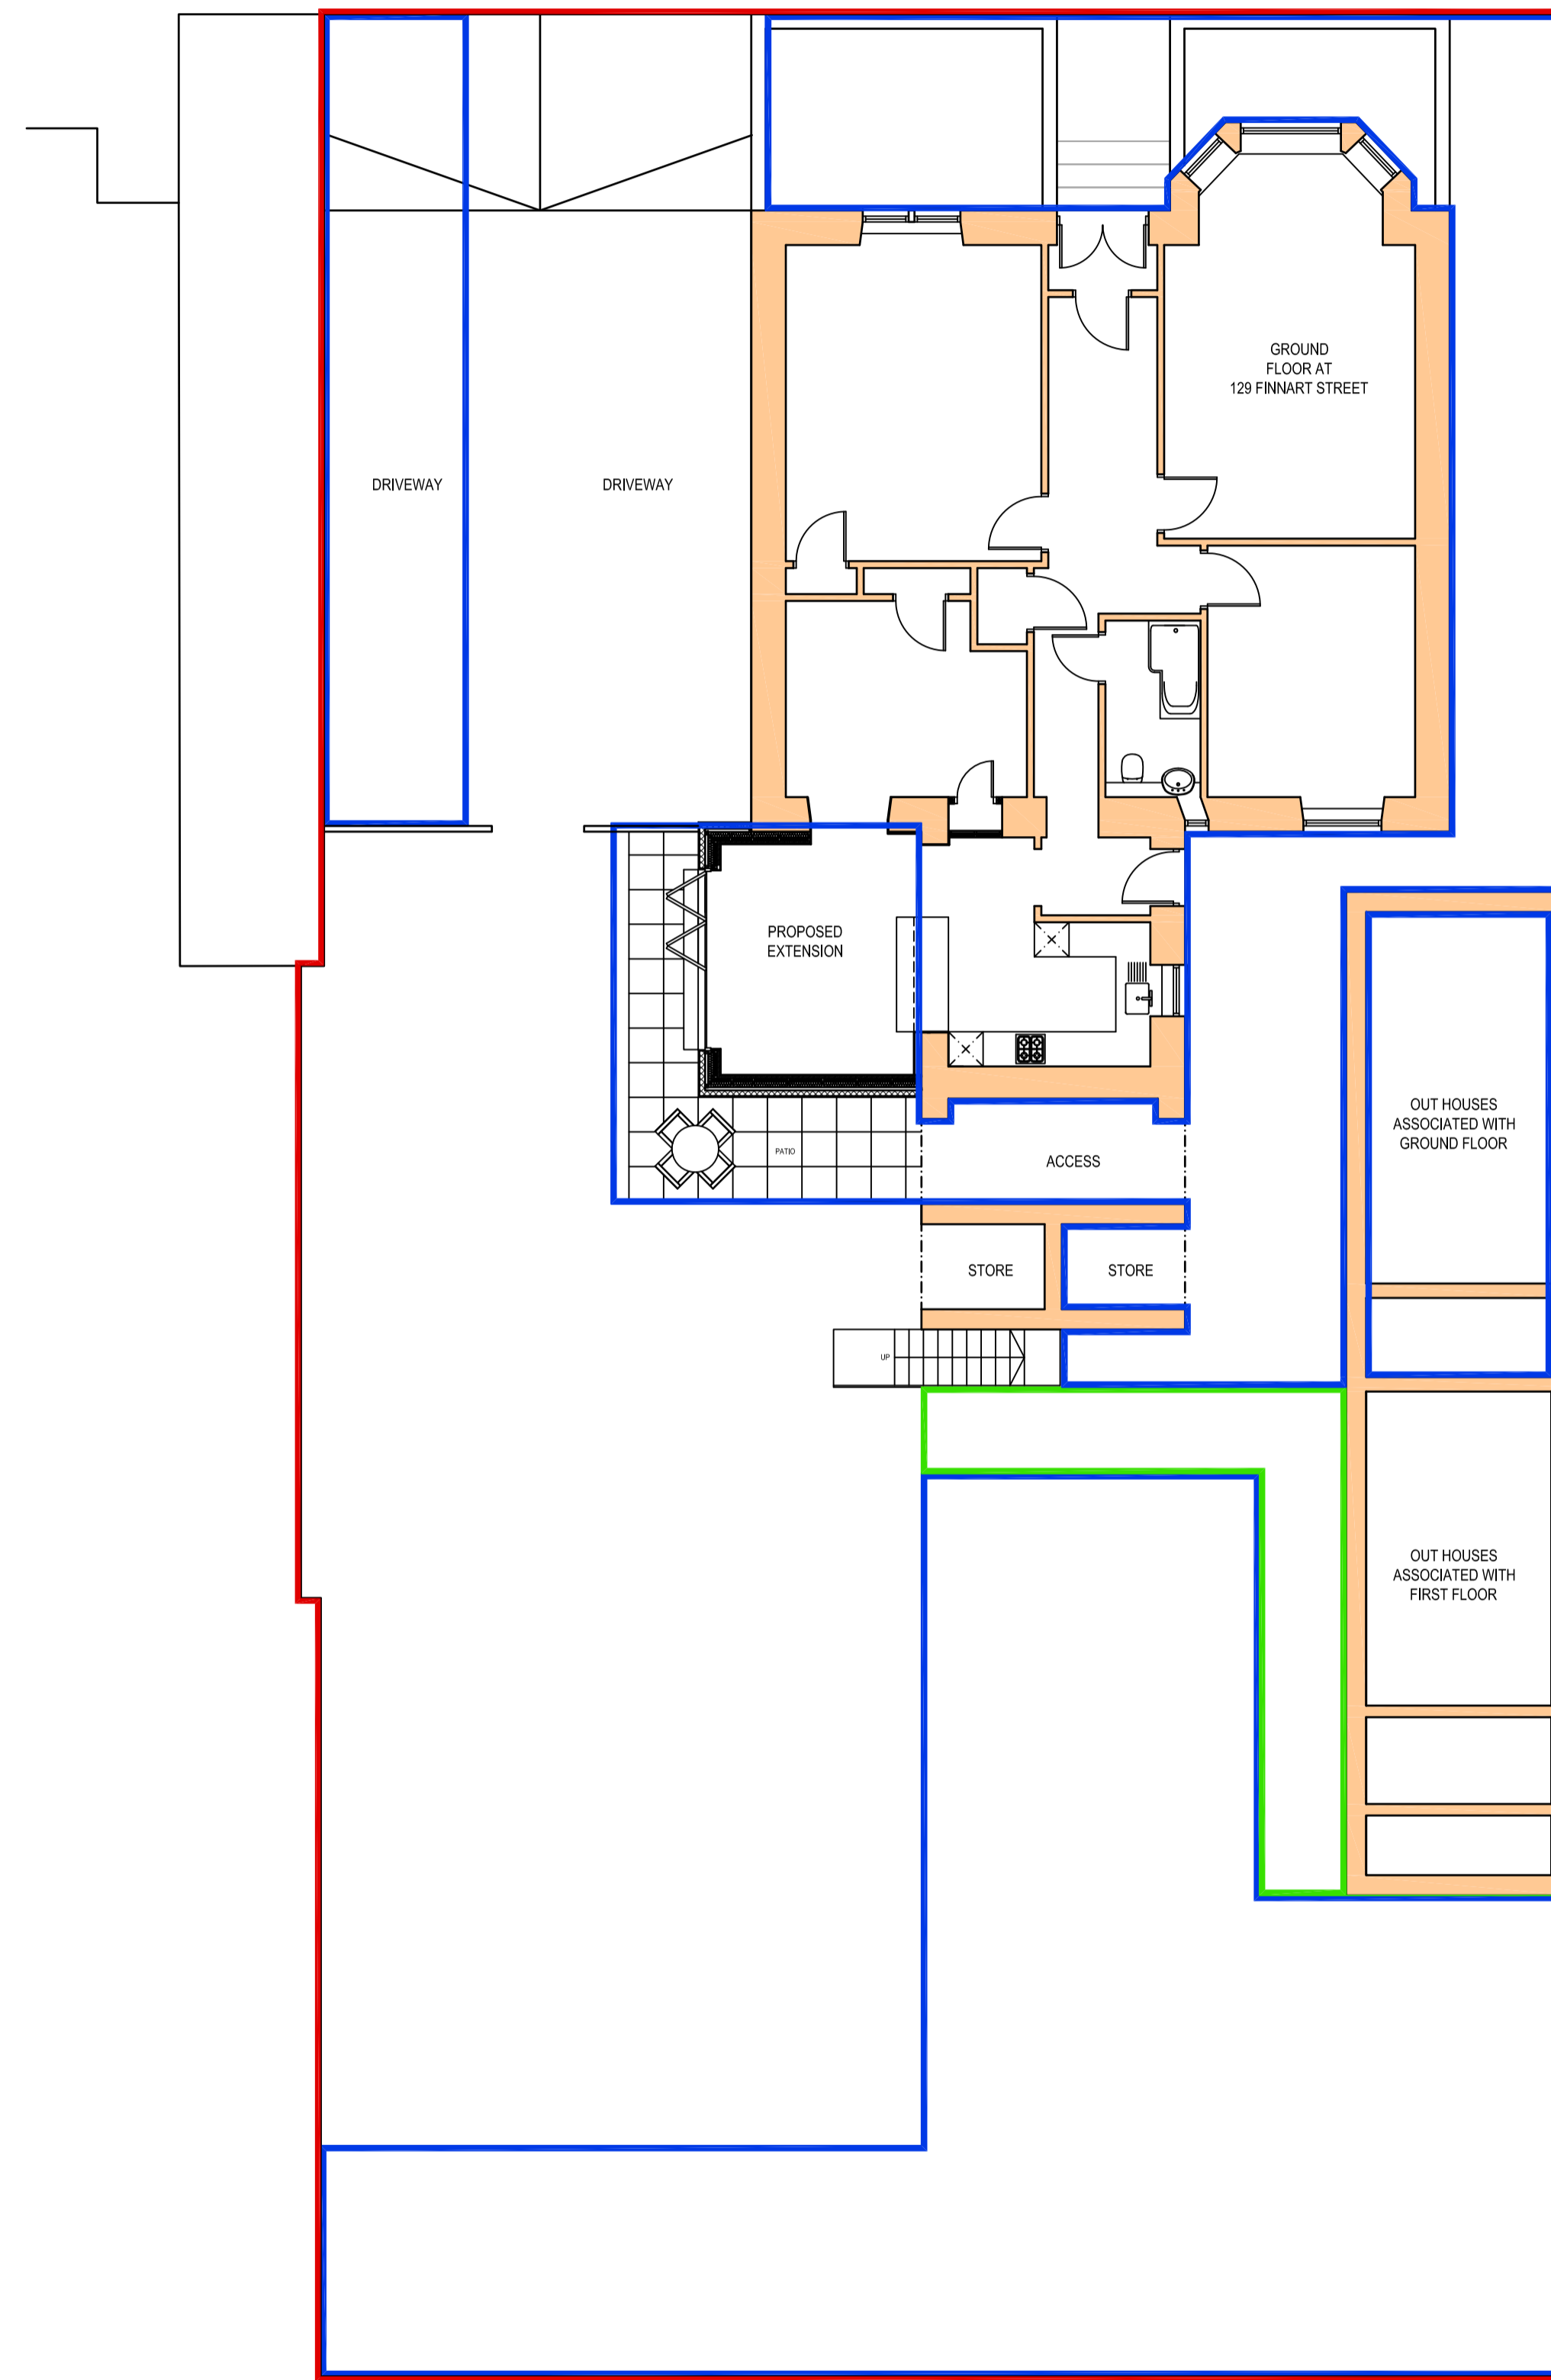

PROPOSED BLOCK PLAN (LAND OWNERSHIP)

- DENOTES APPLICATION SITE BOUNDARY
- DENOTES LAND IN OWNERSHIP OF APPLICANT
- DENOTES COMMUNAL LAND AND RIGHT OF ACCESS

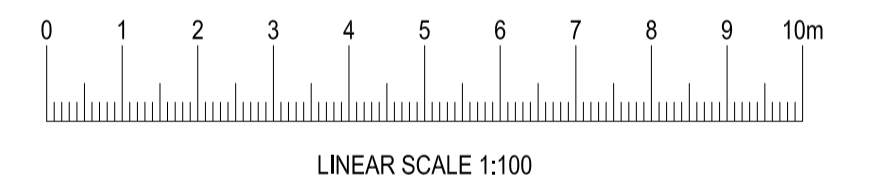

ALTERATIONS & FORMATION
OF REAR EXTENSION AT

129 FINNART STREET
GREENOCK
PA16 8HT

FOR

ROBERT & JANE THORNTON

TITLE EXISTING & PROPOSED
BLOCK PLANS

DRAWING NO. 2021-PL-03/RT

SCALE	DATE
1:100 @ A1	14.04.21

REVISION	DESCRIPTION	DATE