


Drawing 02

KEY

- Original red Brick
- Original style Dark red Brick

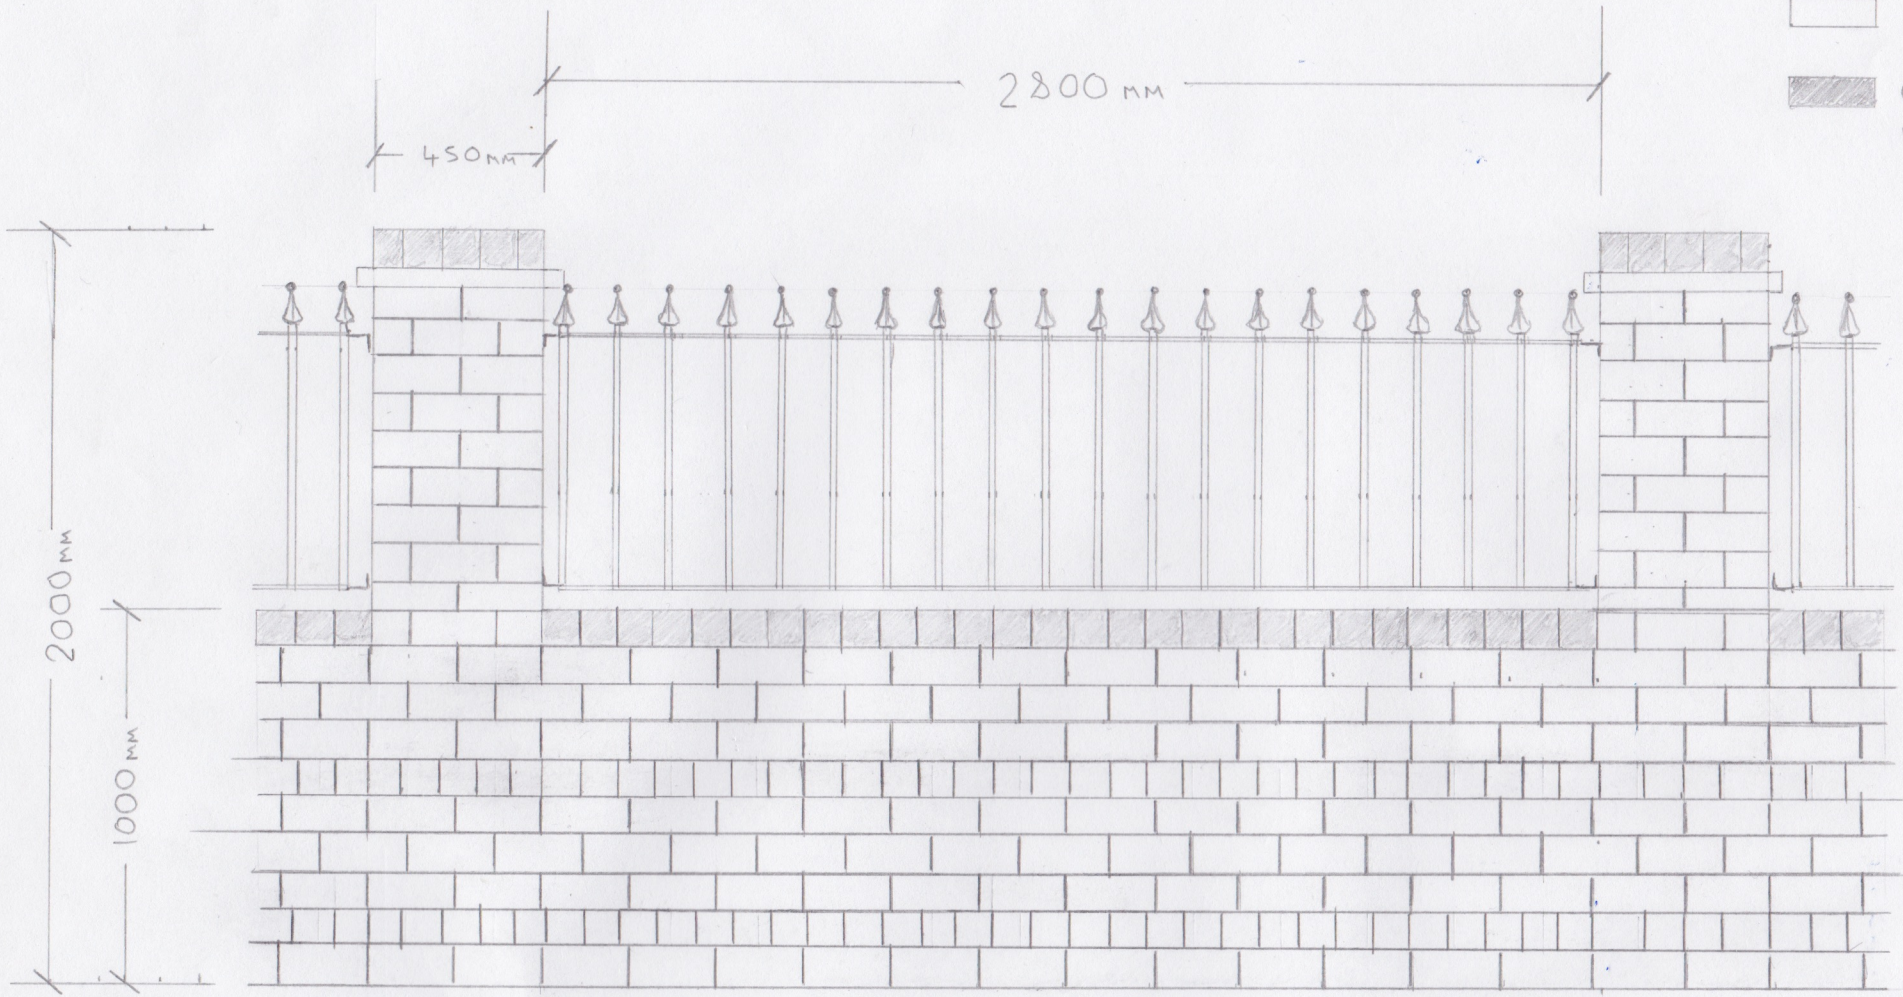

Scale = 1:20