


Existing Block Plan (1:500)



Existing Site Plan (1:1250)

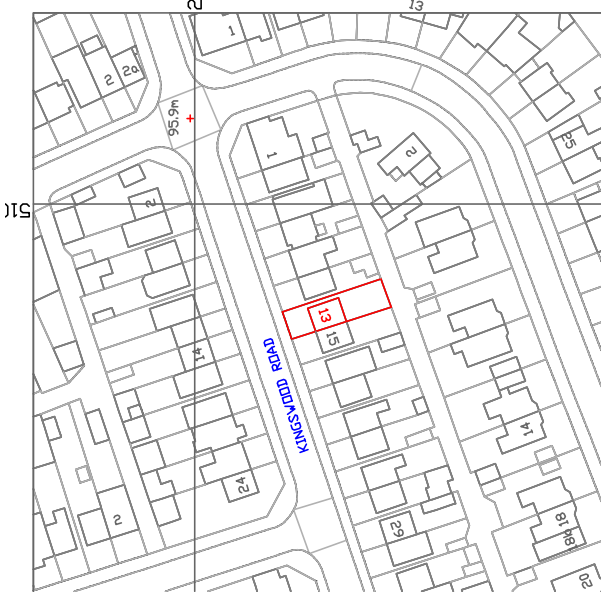

Bar Schedule 20 metres @ 1:500 Scale



Bar Schedule 80 metres @ 1:1250 Scale