



OPEN FIELD



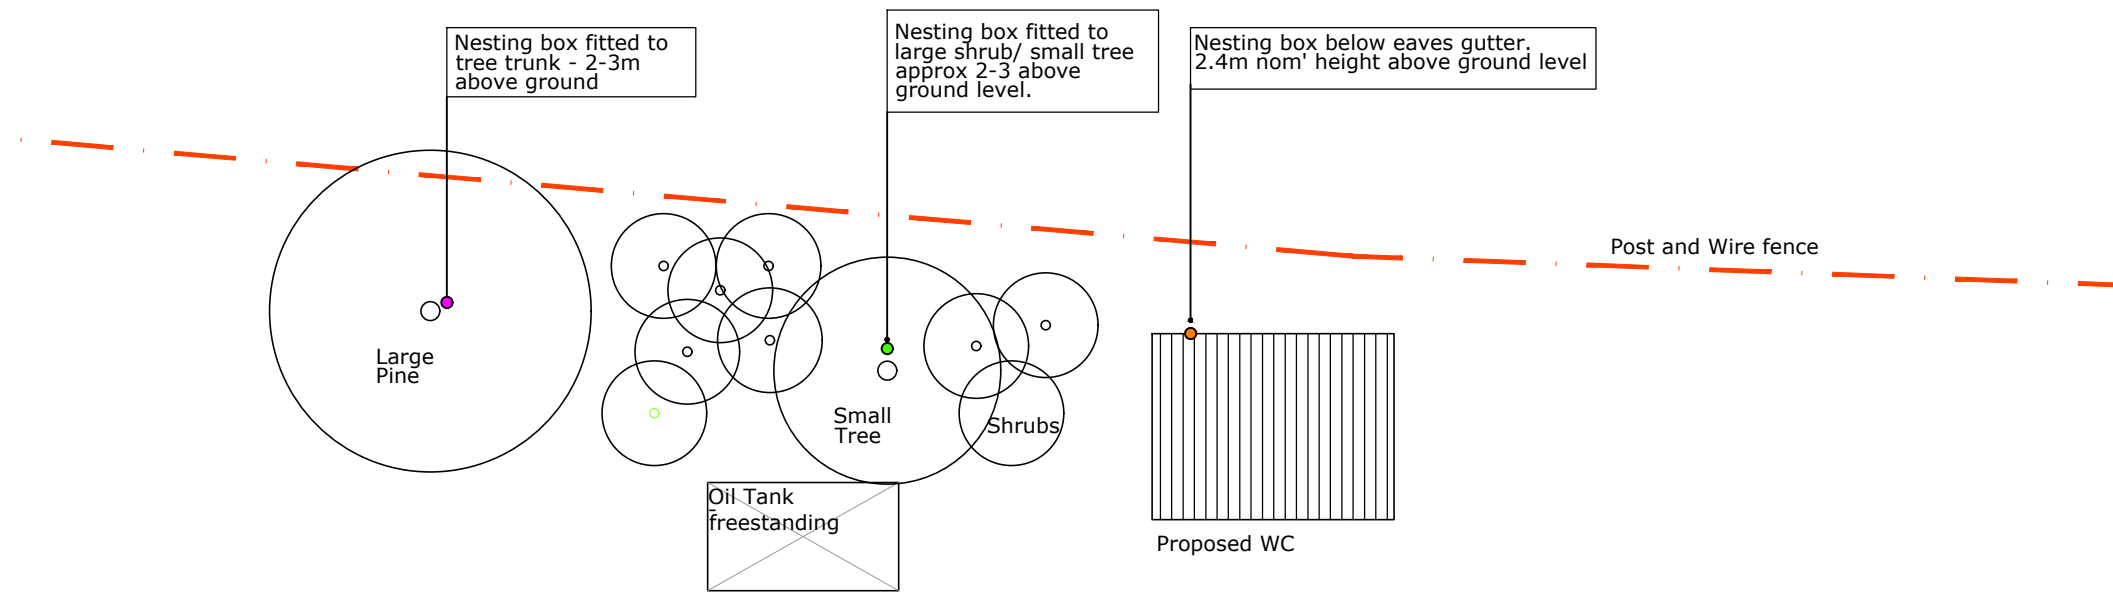


CHURCHYARD

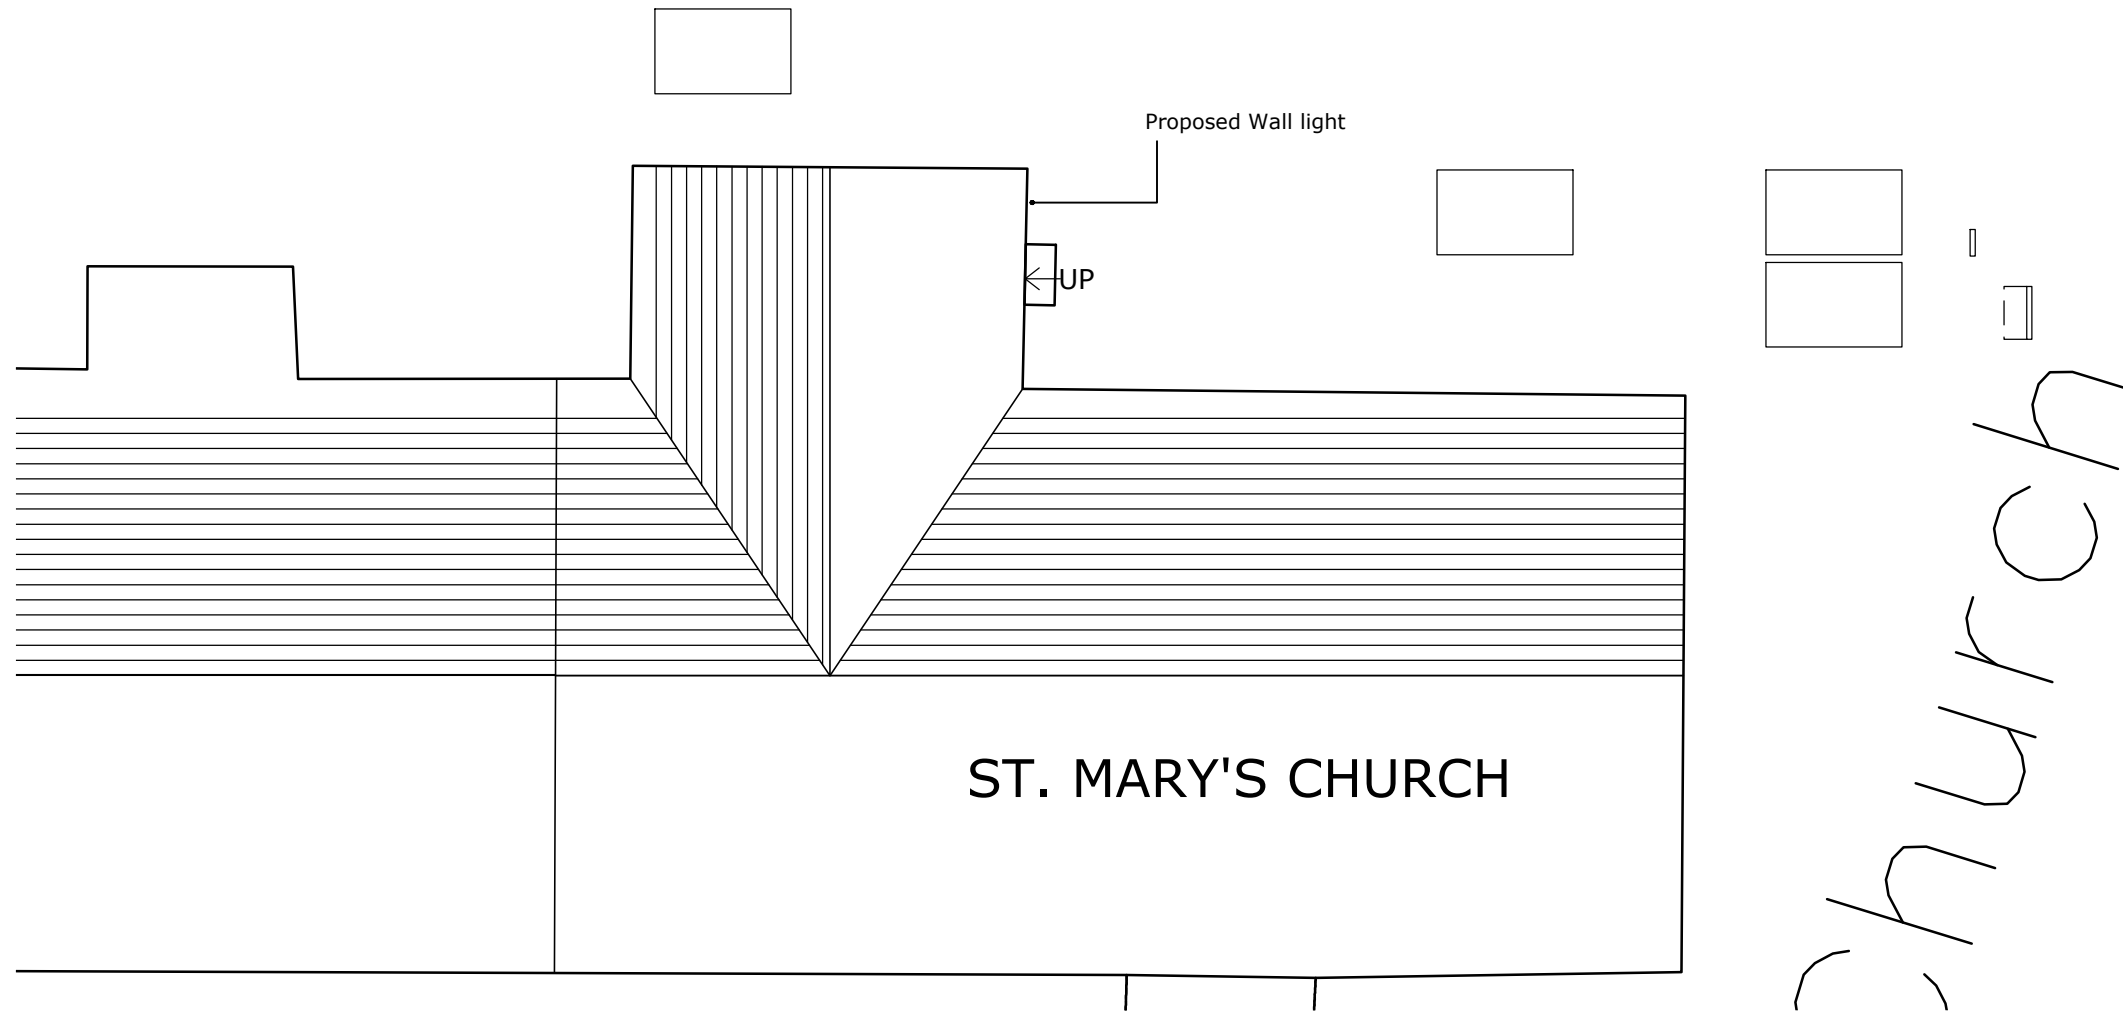


ST. MARY'S CHURCH

Church

● Sparrow Terrace	
National Trust Product range. ● 34mm diameter hole size ● FSC pine	
● Starling Nest	
● Gothenburg ● 45mm diameter hole size ● FSC pine	
● Small bird Nest	
● Fairbanks ● 32mm diameter hole size ● FSC pine	

N

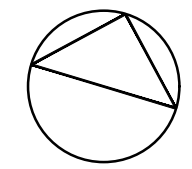

REVISIONS

ST MARY'S CHURCH - BURFORD

NEW WC FACILITY

PROPOSED BIRD BOX LOCATIONS