


typical abutment detail to
east and west wall interface

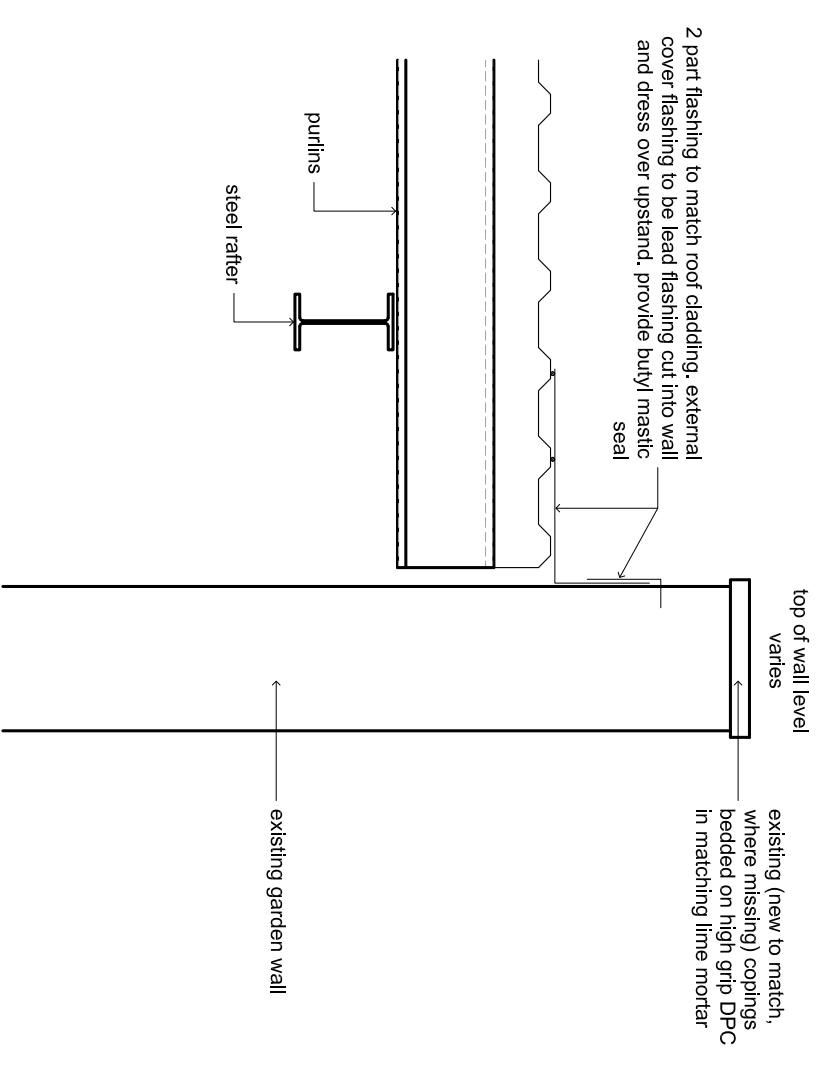

typical abutment detail to
north and south wall interface

Thurlow Nunn Standen Ltd
Specialist Installations Division



Abutment Details

Project: Proposed Garden Centre
The Court Yard, Eivedon Estate

Client: Eivedon Farms Ltd

Drwg: 21 1720 06 **Revision:** -

Date: March 2021 **Scale:** 1:20 @A4

Do not scale from drawings. Any discrepancies or omissions to be reported to the Architects. Copyright remains solely with the Architects unless express permission is granted otherwise.

The Studio
Drinkstone Office Park
Kempton Way
Bury St Edmunds
Suffolk IP32 7AR
Tel: 01284 756166
Email: rp@reespyer.co.uk

**Rees
Pryer**
ARCHITECTS