



GROUND FLOOR

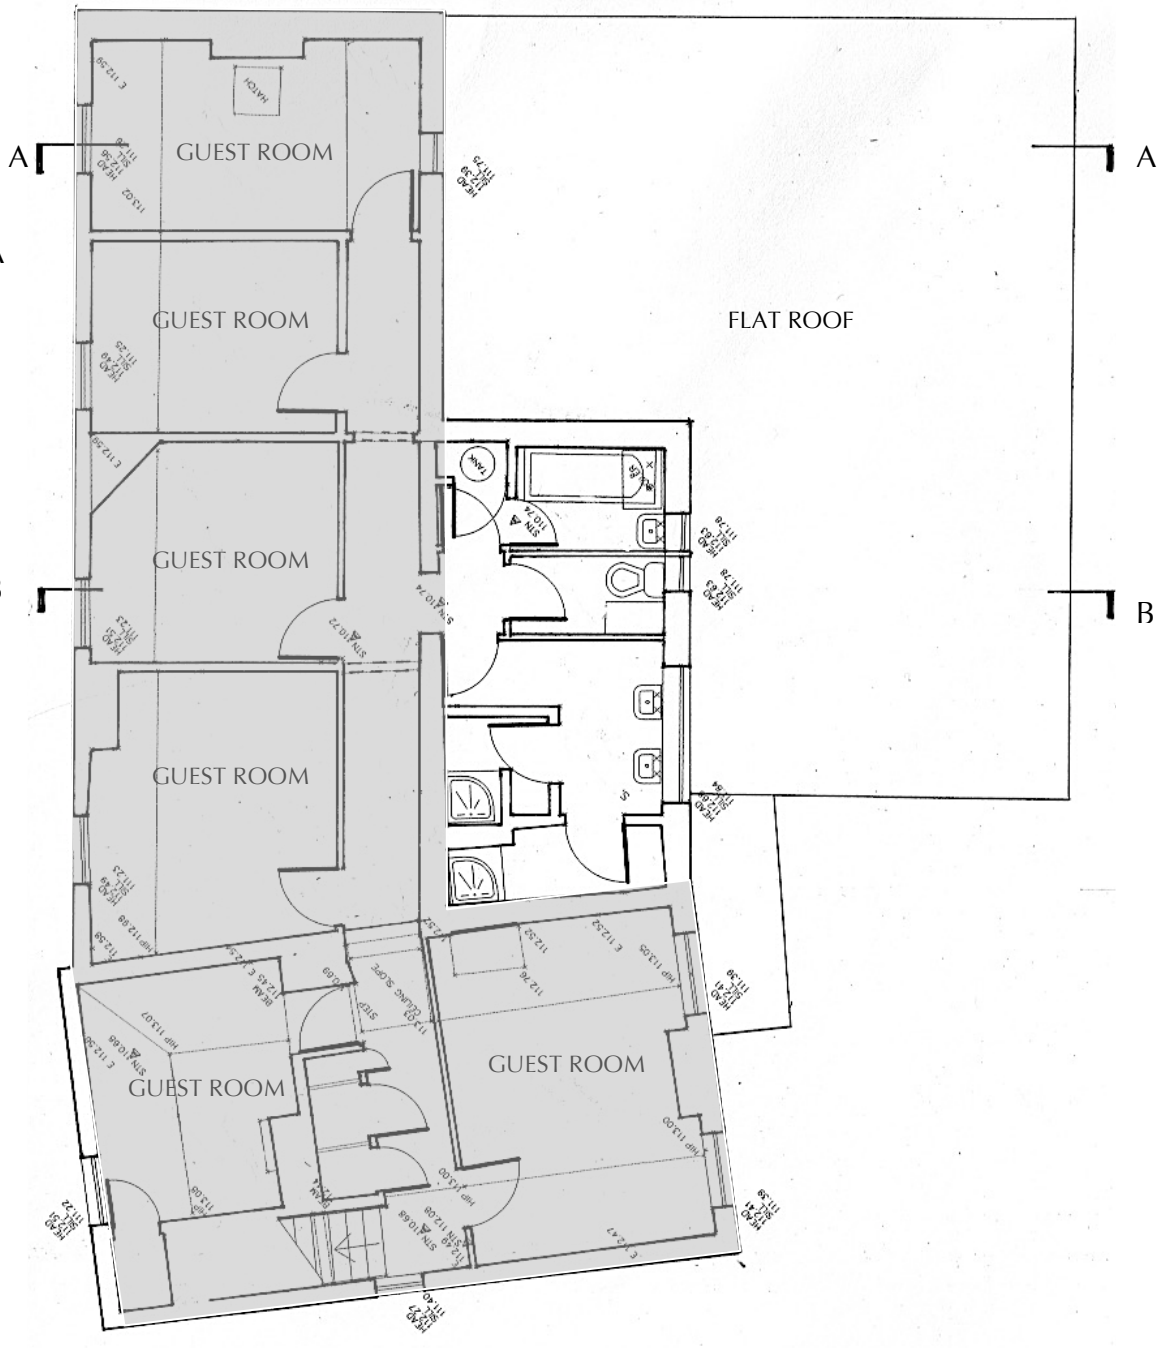

FIRST FLOOR

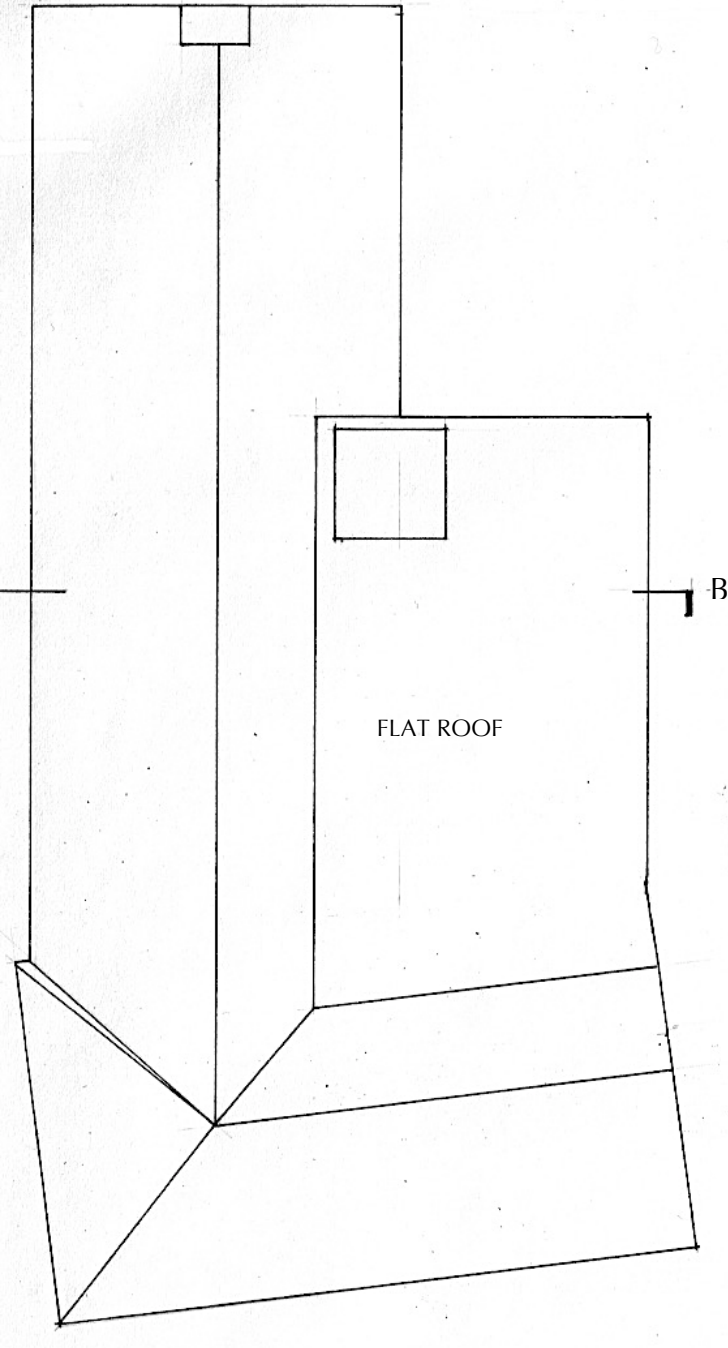

ROOF

0 5 10

SCALE OF METRES

NOTE
The original parts of the building are shaded grey

THE HOP POLES
Existing Floor and Roof Plans
1:100 @ A3

237
January 2021
Drwg No 237.E02