


NOTE

- The sightlines indicated are based on a 2.4m measurement from the kerb line.
- The existing sightlines measure 4.2m (left) and 5.2m (right).
- The proposal to site Unit 3 back from the existing building line allows the right-hand sightline to increase by about 1.15m.

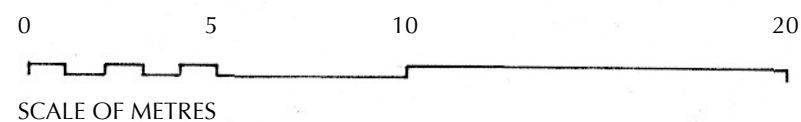

THE HOP POLES
Site Plan - as proposed - vehicle sightlines
1:200 @ A3

237
May 2021

Drwg No 237.D08