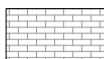

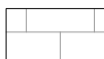

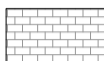



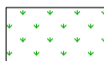




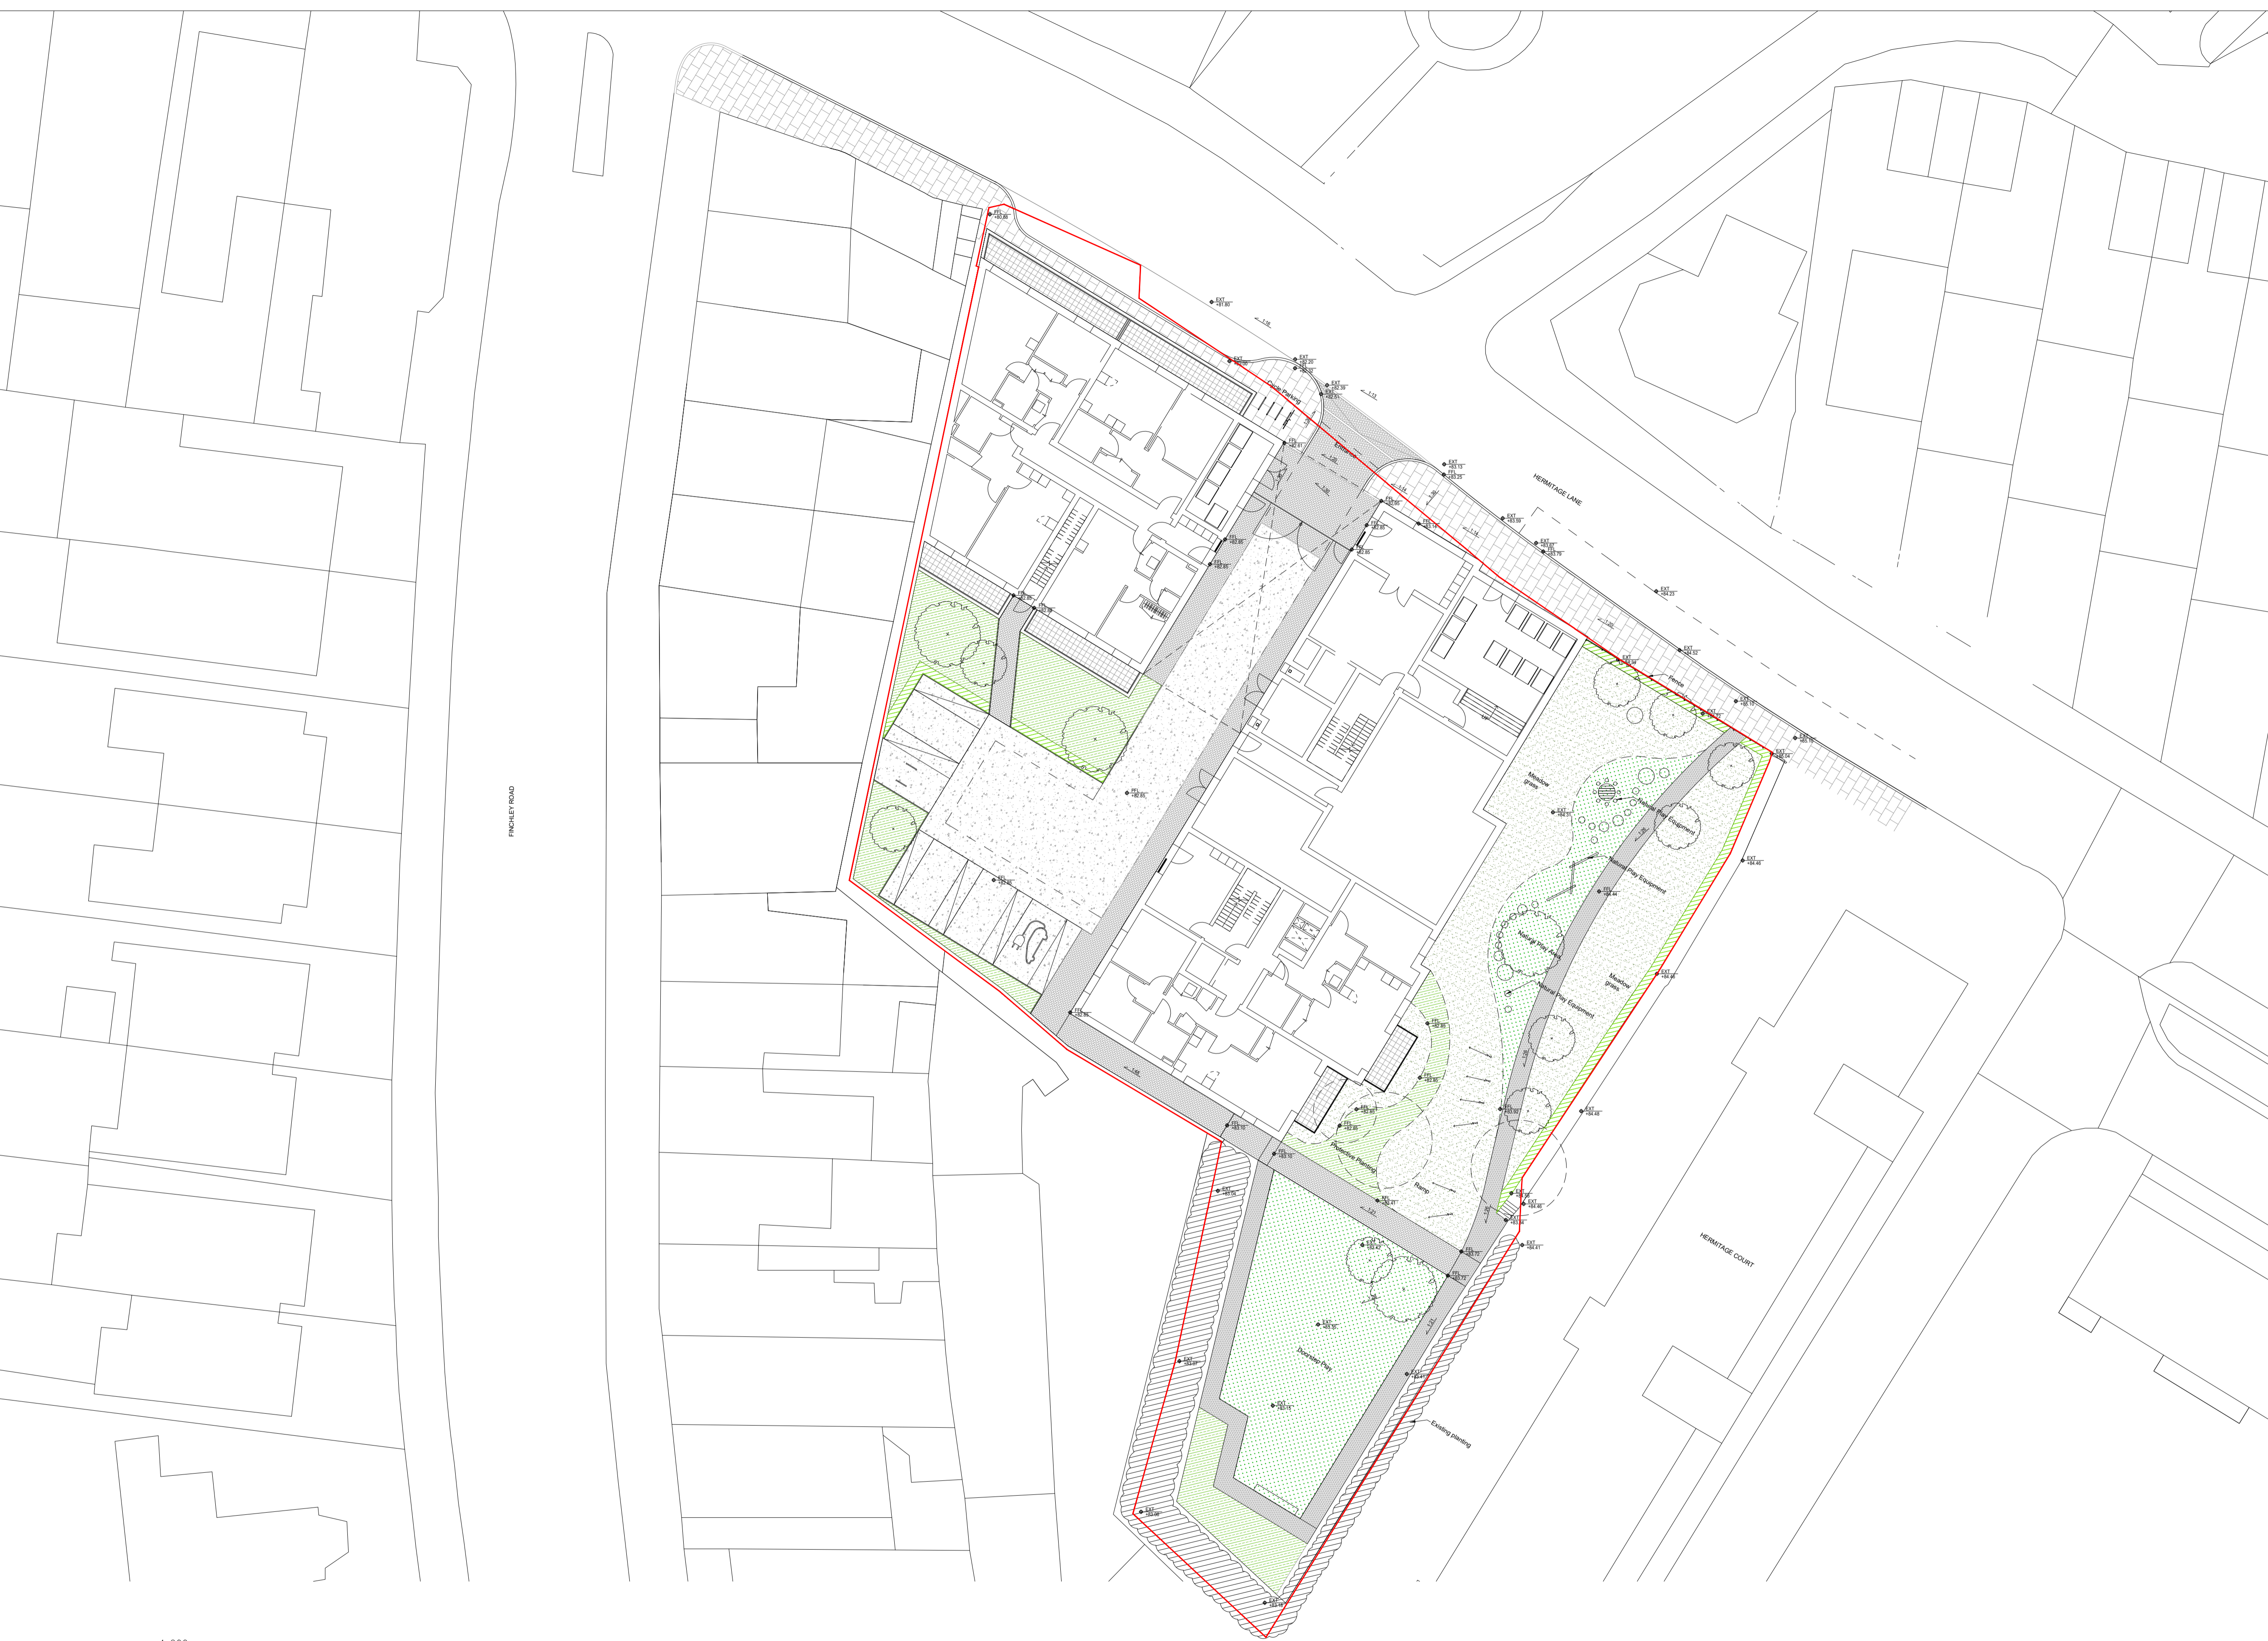
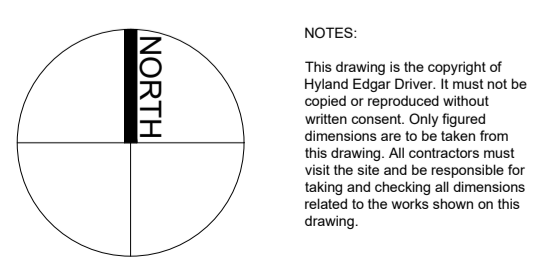


- KEY
-  SMALL ELEMENT PAVERS
 -  TARMAC
 -  CONCRETE PAVING
 -  CONCRETE BLOCKS
 -  CONCRETE BLOCKS
 -  SEATING
 -  SHRUB PLANTING
 -  MEADOW GRASS
 -  LAWN
 -  HEDGE
 -  PROPOSED TREE
 -  EXISTING PLANTING
 -  EXISTING TREE TO BE REMOVED



filename: c:\josi\1329 hermitage lane n\w\cad\drawings\1329-hed-sw-00-ga-l-001.dwg, printed on: 2018-07-25 on iso full bleed at 1 (641.00 x 954.00 mm) @ 100% of original scale



NOTES:
This drawing is the copyright of Hyland Edger Driver. It must not be copied or reproduced without written consent. Only figured dimensions are to be taken from this drawing. All contractors must visit the site and be responsible for taking and checking all dimensions related to the works shown on this drawing.

SAFETY, HEALTH AND ENVIRONMENT INFORMATION
Unusual residual hazards / risks, based on experience and competent working to approved method statements.

UNUSUAL RISKS
Construction:
Operations:
Maintenance:
Dismantling/Demolition:

REVISIONS	REVISIONS

REVISIONS	REVISIONS

REVISIONS	REVISIONS

DATE	DRAWN BY	CHECKED BY
15/06/2018	WZ	AG
DRAWING STATUS: FOR PLANNING		
SCALE: @ A1 1:200		
PROJECT: HERMITAGE LANE		
DRAWING TITLE: Landscape General Arrangement		
DRAWING NUMBER: 1329-HED-SW-00-GA-L-001	REVISION: P03	

CLIENT
HILL GROUP
Hyland Edger Driver Landscape Architects & Urban Designers London & Winchester
One Wessex Way Colden Common Winchester SO21 1WG Waterloo Court 10 Theed Street London SE1 8ST
1.01962 711 600 1.020 7603 9636