





- Façade Materials**
- 01. Brick Type 1
 - 02. Brick Type 2
 - 03. Brick Banding Details
 - 04. Aluminium Cladding Panel - Grey
 - 05. Metal Railing Balustrade - Grey
 - 06. Contrasting Banding - Off White
 - 07. Aluminium Composite Window
 - 08. Fixed Glazing Panel In Aluminium Frame
 - 09. Louvered Panel
 - 10. Metal Entrance Gate - Grey

NOTES
 CONSULTANTS
 - Refer to highways consultant's drawings for details
 - Refer to landscape consultant's drawings for details
 - Landscaping layout is indicative only

AREAS
 - Refer to area schedule

© Copyright Reserved. ColladoCollins Partners LLP

Rev	Notes	Date	By	Auth
P1	Planning Submission	18-07-25	LB	RM
P2	Revised Planning Submission	19-04-05	JBC	SM
P3	Revised Planning Submission	19-08-22	SM	

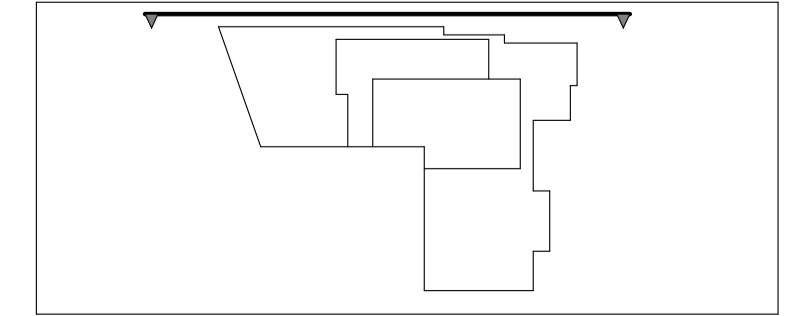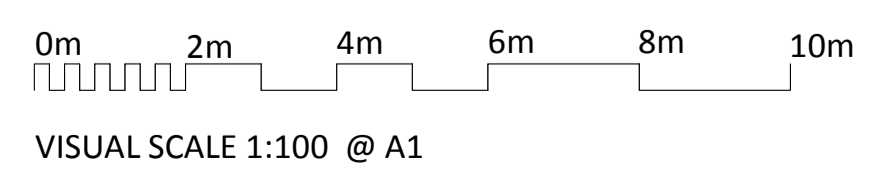

ColladoCollins Architects

17-19 Foley Street
 London W1W 6DW
 T 020 7580 3490
 F 020 7580 2917
 info@colladocollins.com
 www.colladocollins.com

Date: 25/07/18
 Drawn By: LB
 Checked by: rnm
 Scale @ A1: 1 : 100
 Scale @ A3: 1 : 200
 CAD File No:

Hill & Barnet Homes
 2-10 Hermitage Lane
 NW Elevation

PLANNING
 17027

P3-100