

DO NOT SCALE - ASK FOR DIMENSION
 USE ONLY FOR PURPOSE INDICATED BELOW




North East Elevation

1 : 100

MATERIAL KEY:

- 1 Brickwork Type 1
Bromo Handmade with light bucket handle pointing mortar
- 1a Brickwork Type 1 (Feature Projecting Brickwork)
Bromo Handmade with light bucket handle pointing mortar
- 1b Brickwork Type 1 (Projecting Feature Brick Band)
Bromo Handmade with light bucket handle pointing mortar
- 2 Brickwork Type 2
Cinder Gray with light bucket handle pointing mortar
- 2a Brickwork Type 2 (Projecting Feature Brick Band)
Cinder Gray with light bucket handle pointing mortar
- 4 Aluminium Composite Window - Rationel or similar - Colour RAL 7043
- 5 Aluminium Fascia to Balconies - Colour RAL 9002
- 5a Aluminium Fascia to Undercroft - Colour RAL 7043
- 6 Preformed Aluminium Parapet Coping - Colour RAL 9002
- 6a High-Level Preformed Aluminium Parapet Coping - Colour RAL 7043
- 7 PPC Steel Balustrade - Colour RAL 7043
- 8 Aluminium RWP / Hopper - Colour RAL 7043
- 9 GRP Canopy over entrance door - Colour RAL 7043
- 10 Fixed access ladder with cage - Colour RAL 7043
- 11 PPC Steel Gate - Colour RAL 7043

* Obscure Glazing

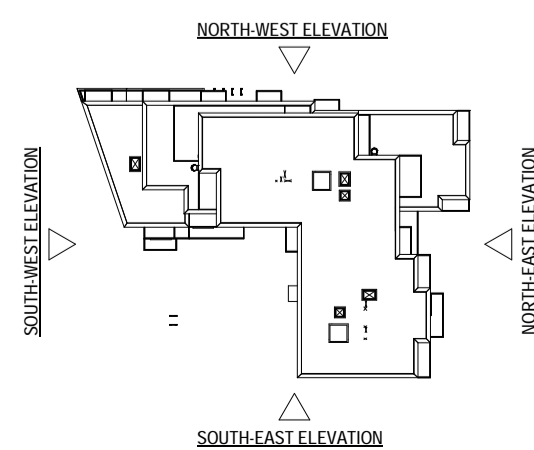

REVISONS	DATE	DRAWN
P4	09/09/2020	DE
P3	20/08/2020	LS
P2	05/08/2020	LS
P1	17/07/2020	LS

REVISIONS DATE/DRAWN



www.ghmpartnership.co.uk

20 FINK HILL HORSFORTH LEEDS LS18 4DH

THE STUDIO 12 CHURCH STREET WELWYN HERTS AL6 9LX

PROJECT 2-10 Hermitage Lane

Barnet, London

DRAWING TITLE North East Elevation

DATE	JULY 2020	DRAWN	LS
SCALE/RA1	As indicated	CHECK	RG
STATUS	PLANNING	SUITABILITY	N/A
JOB NO.	3257		
DRAWING NO.	3257-GHM-00-XX-DR-A-(P4)101	REVISION	P4