



EXISTING REAR ELEVATION.

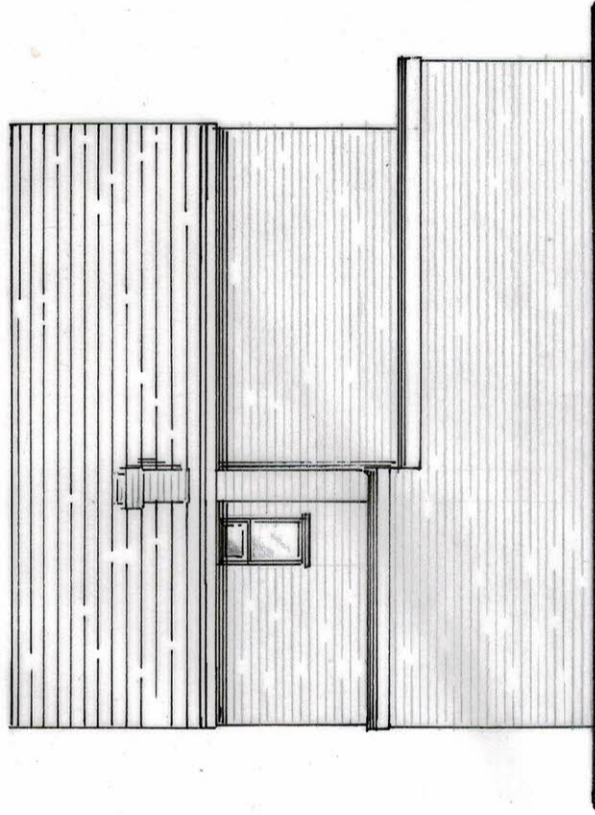

EXISTING EAST ELEVATION.

1/50 0 1 2 3

1/100 0 1 2 4 6

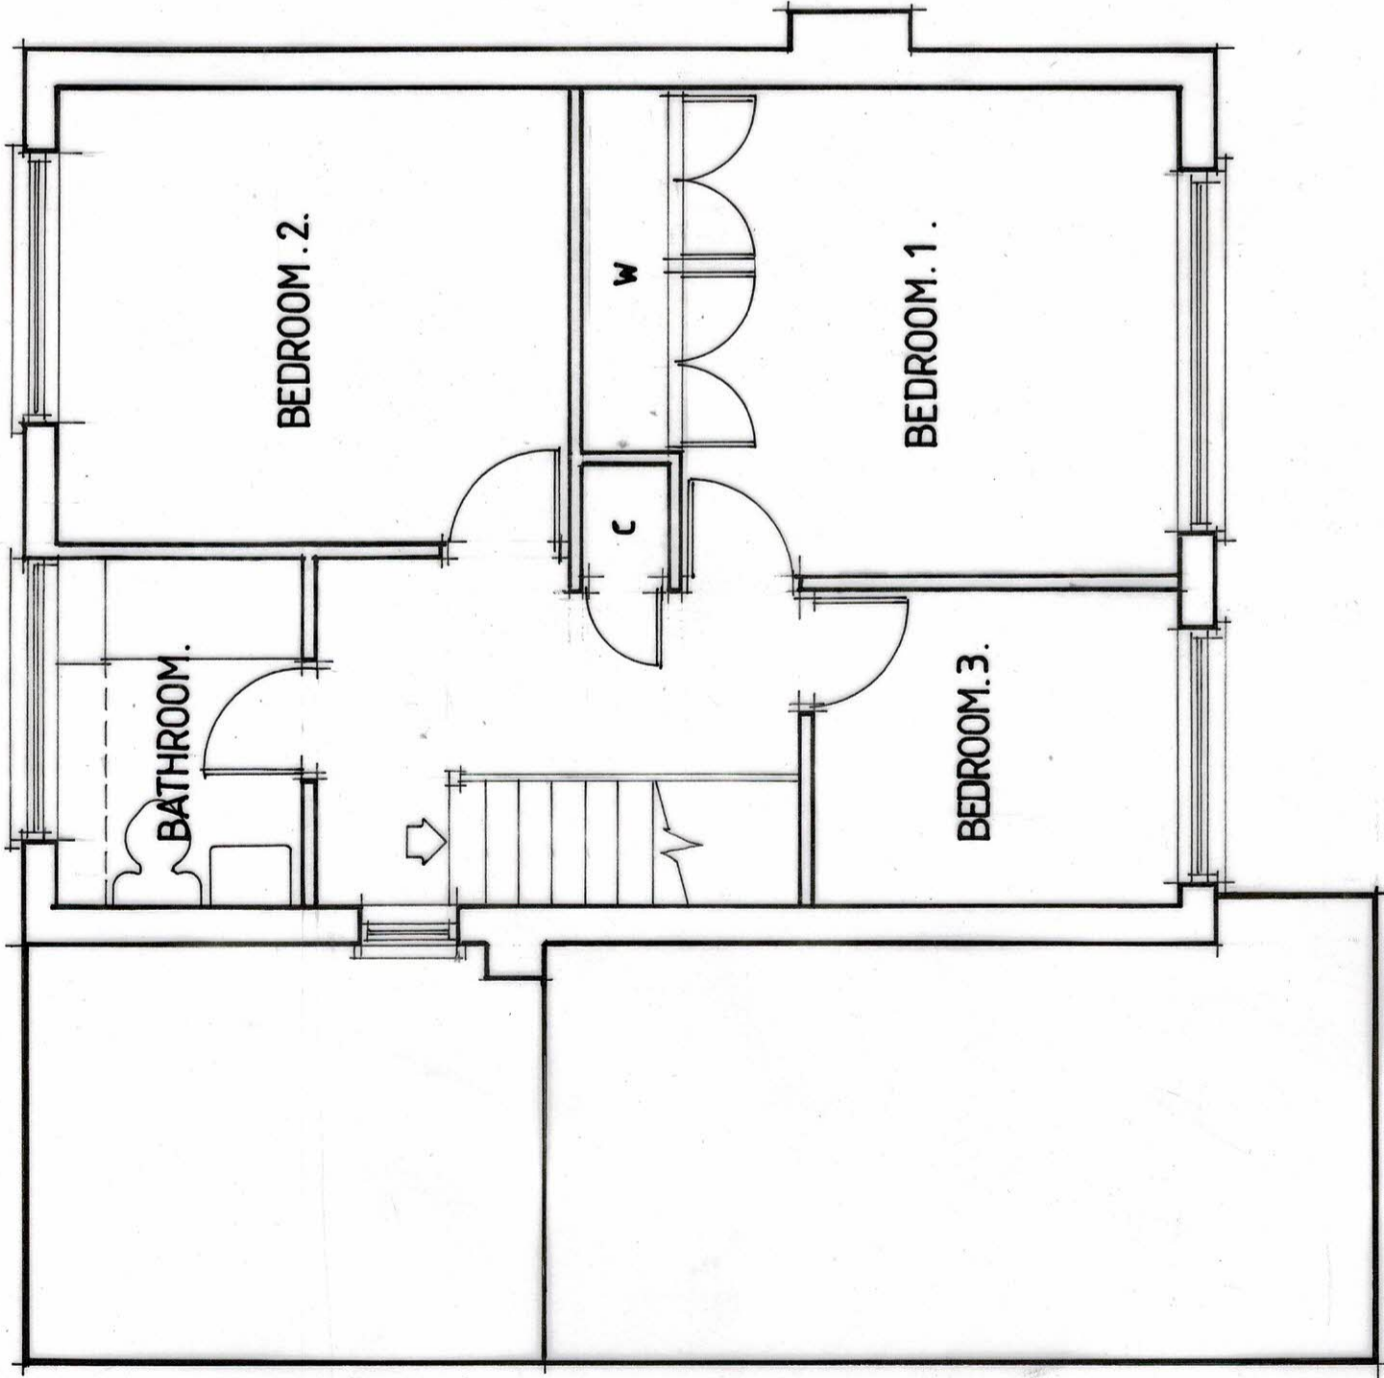

EXISTING FIRST FLOOR PLAN.

REV A - 05/21 - CORRECTED OUTLINE OF GARAGE ROOF.



**STEWART ELCOMB**

Architectural & Planning Consultants

Ivy Cottage, Staplestreet, Hernhill, Faversham, Kent. ME13 9UB  
Telephone : 01227 751262 or 07944 658615. Email : stewartelcomb@aol.com

TITLE

PROPOSED FIRST FLOOR SIDE EXTENSION  
& ALTERATIONS AT . . . . .

**10, DEVON ROAD, SOUTH DARENTH,  
DARTFORD, KENT.**

SCALE 1/50 ; 1/100

DATE 03/2021

DRG N°

1756/2A.

CLIENT

MR. C. BURROUGHS.