

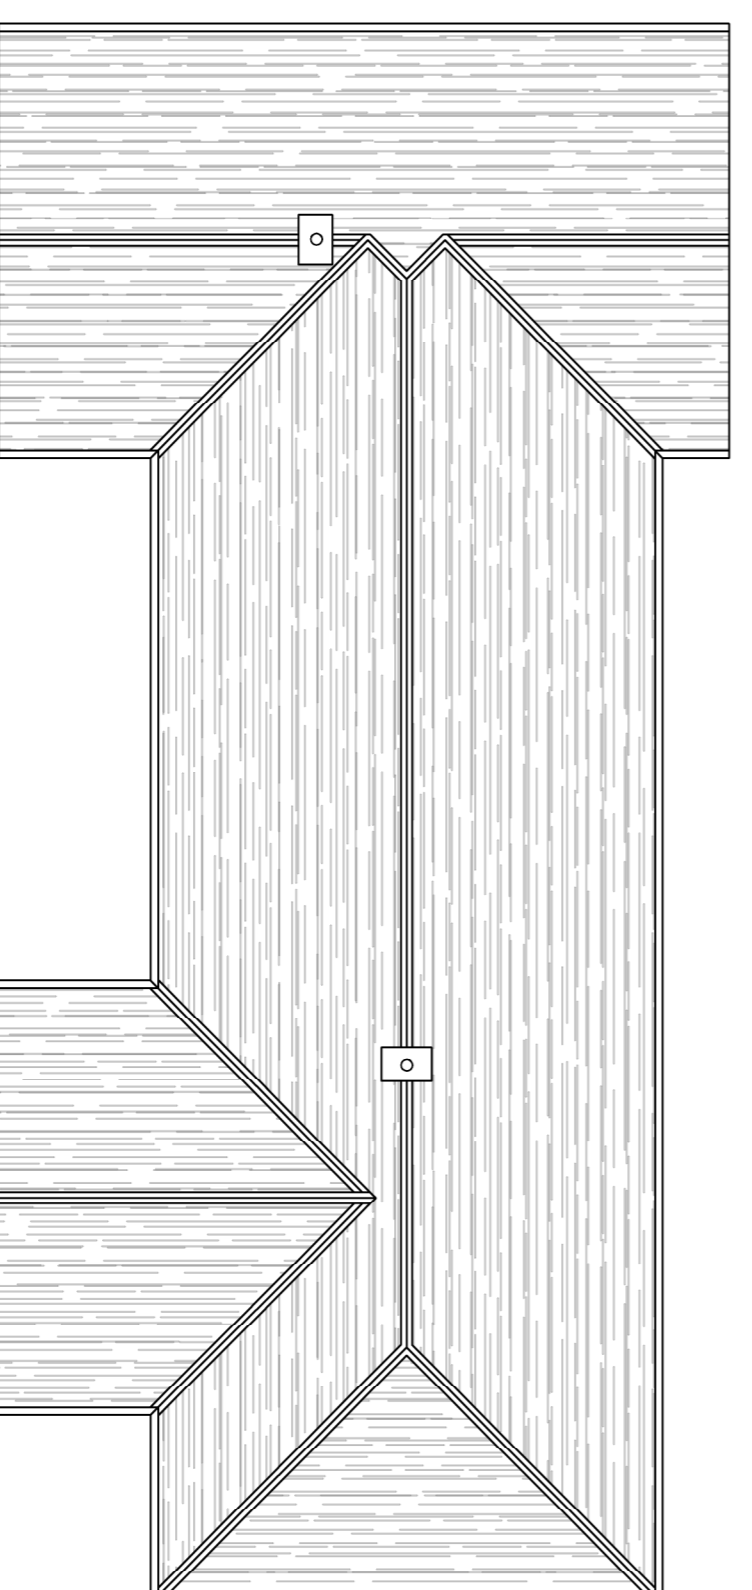


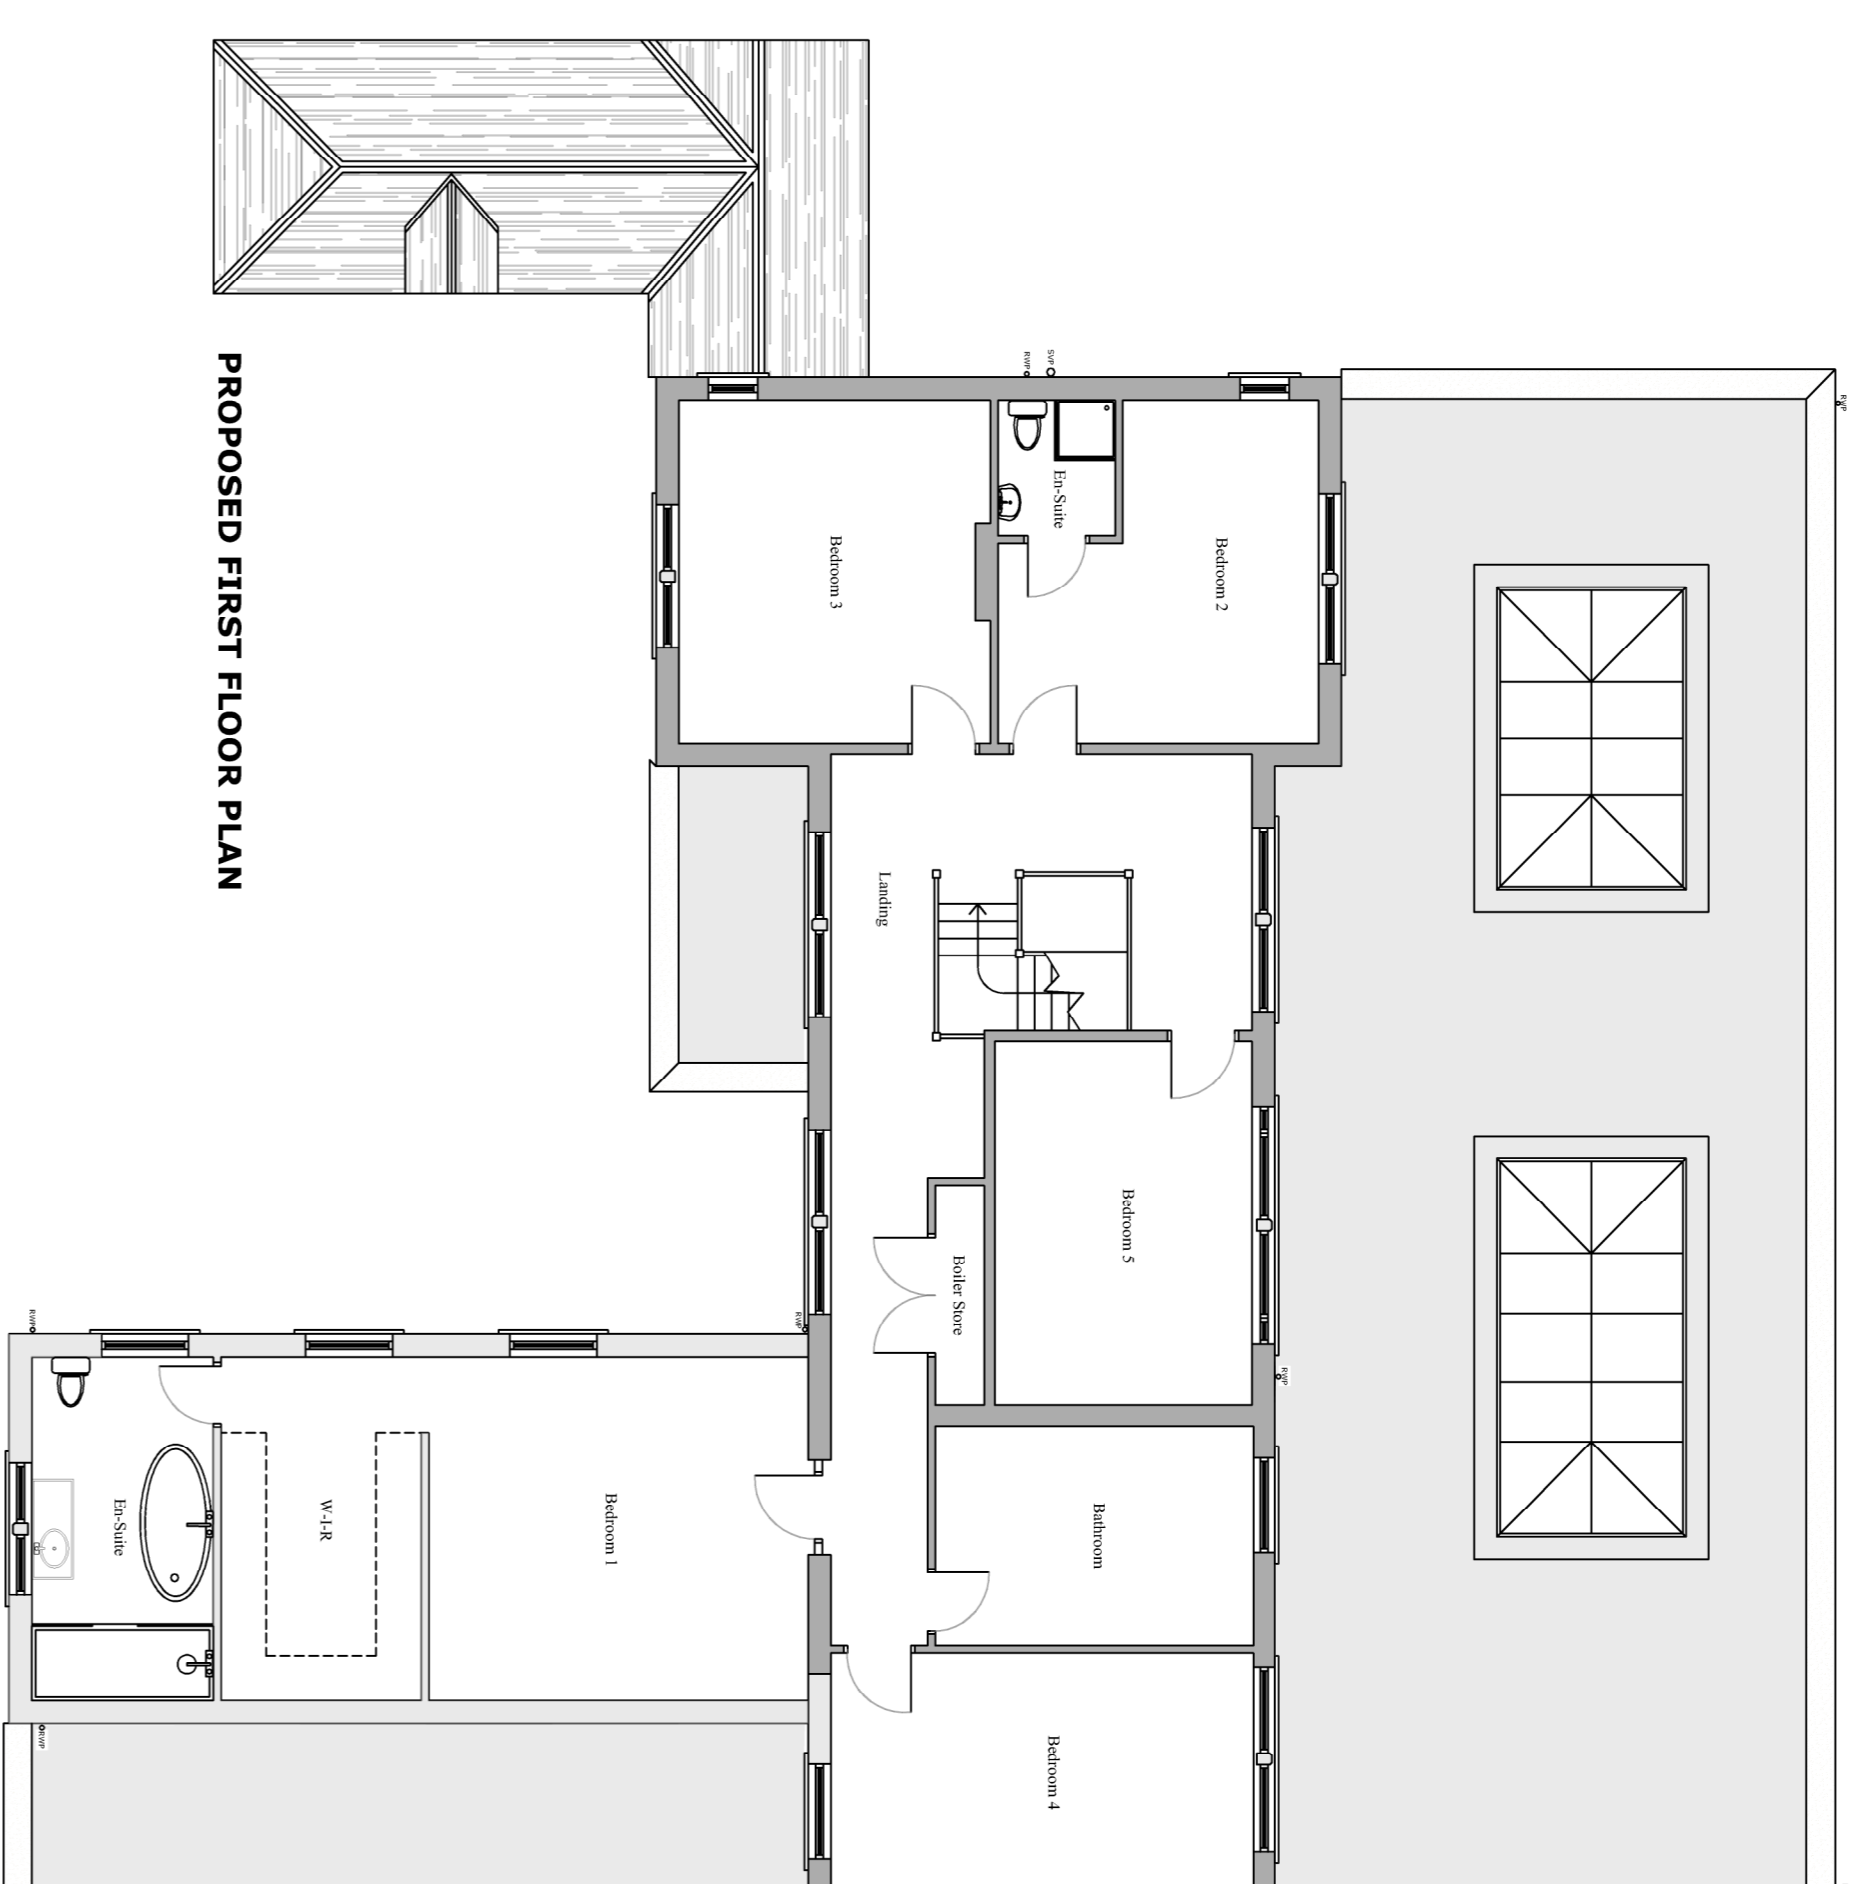

PROPOSED FLOOR PLANS AND ROOF PLAN

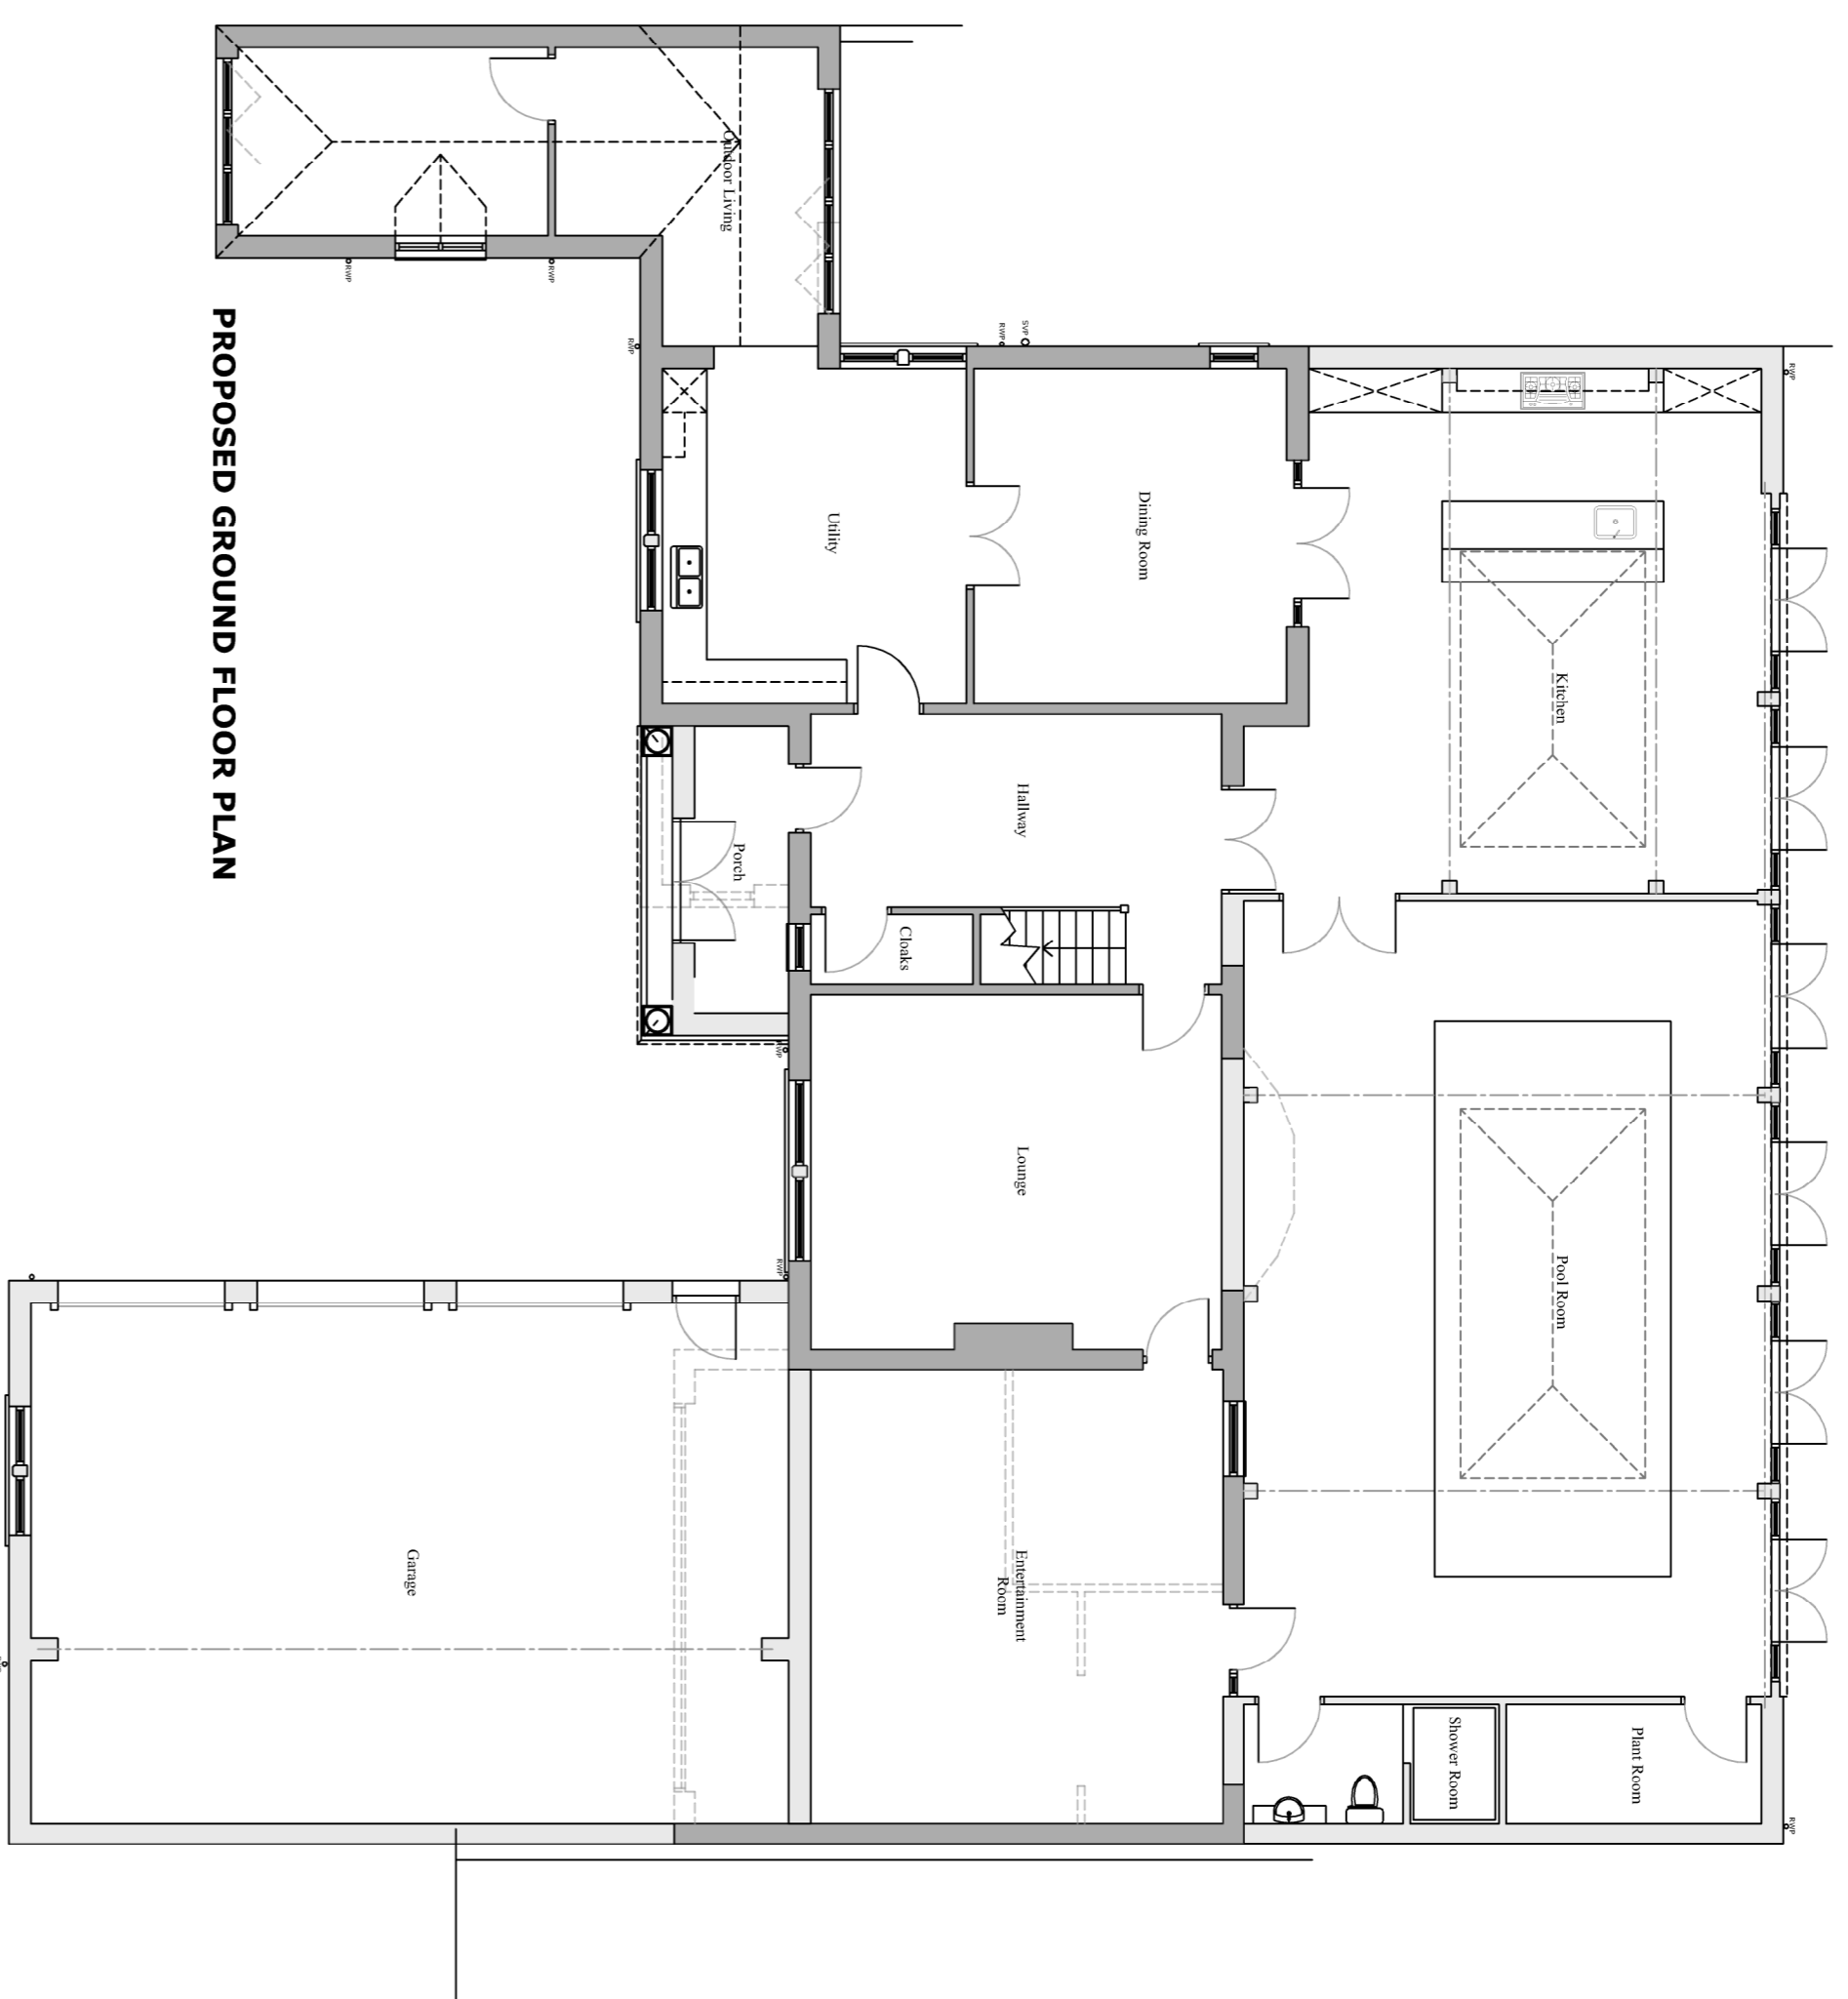

DO NOT SCALE - This drawing is a computer-generated drawing and the Architect must be consulted for any discrepancies prior to construction. **DESIGNER'S RISK ASSESSMENT** Under Section 12 - Construction Regulations 1994 (Residual Risk)

PLANNING	



GK-CR18
 19/04/21
 13/06/21

03A

DERIVENT
 Architectural Services
 GAVIN KNOX



© CLARE CHARTERED ARCHITECTS