


Contractor to check all dimensions and report errors and omissions to the Architect / Contract Administrator
 The Contractor is responsible for all setting out
 Figure dimensions to take precedence over scale
 Do not scale from this drawing
 This drawing is copyright of Affinity Design and Management Limited and may not be loaned, copied or reproduced. It is not to be used for any other, quote, tender or construction purposes without written consent from Affinity Design and Management Limited.


Revision
 No. DATE NOTE
 A MAY 21 Collapsed stone pier added

LEGEND:

GW16	GROUND FLOOR WINDOW 16
GW21	GROUND FLOOR WINDOW 21
GD03	GROUND FLOOR DOOR 03

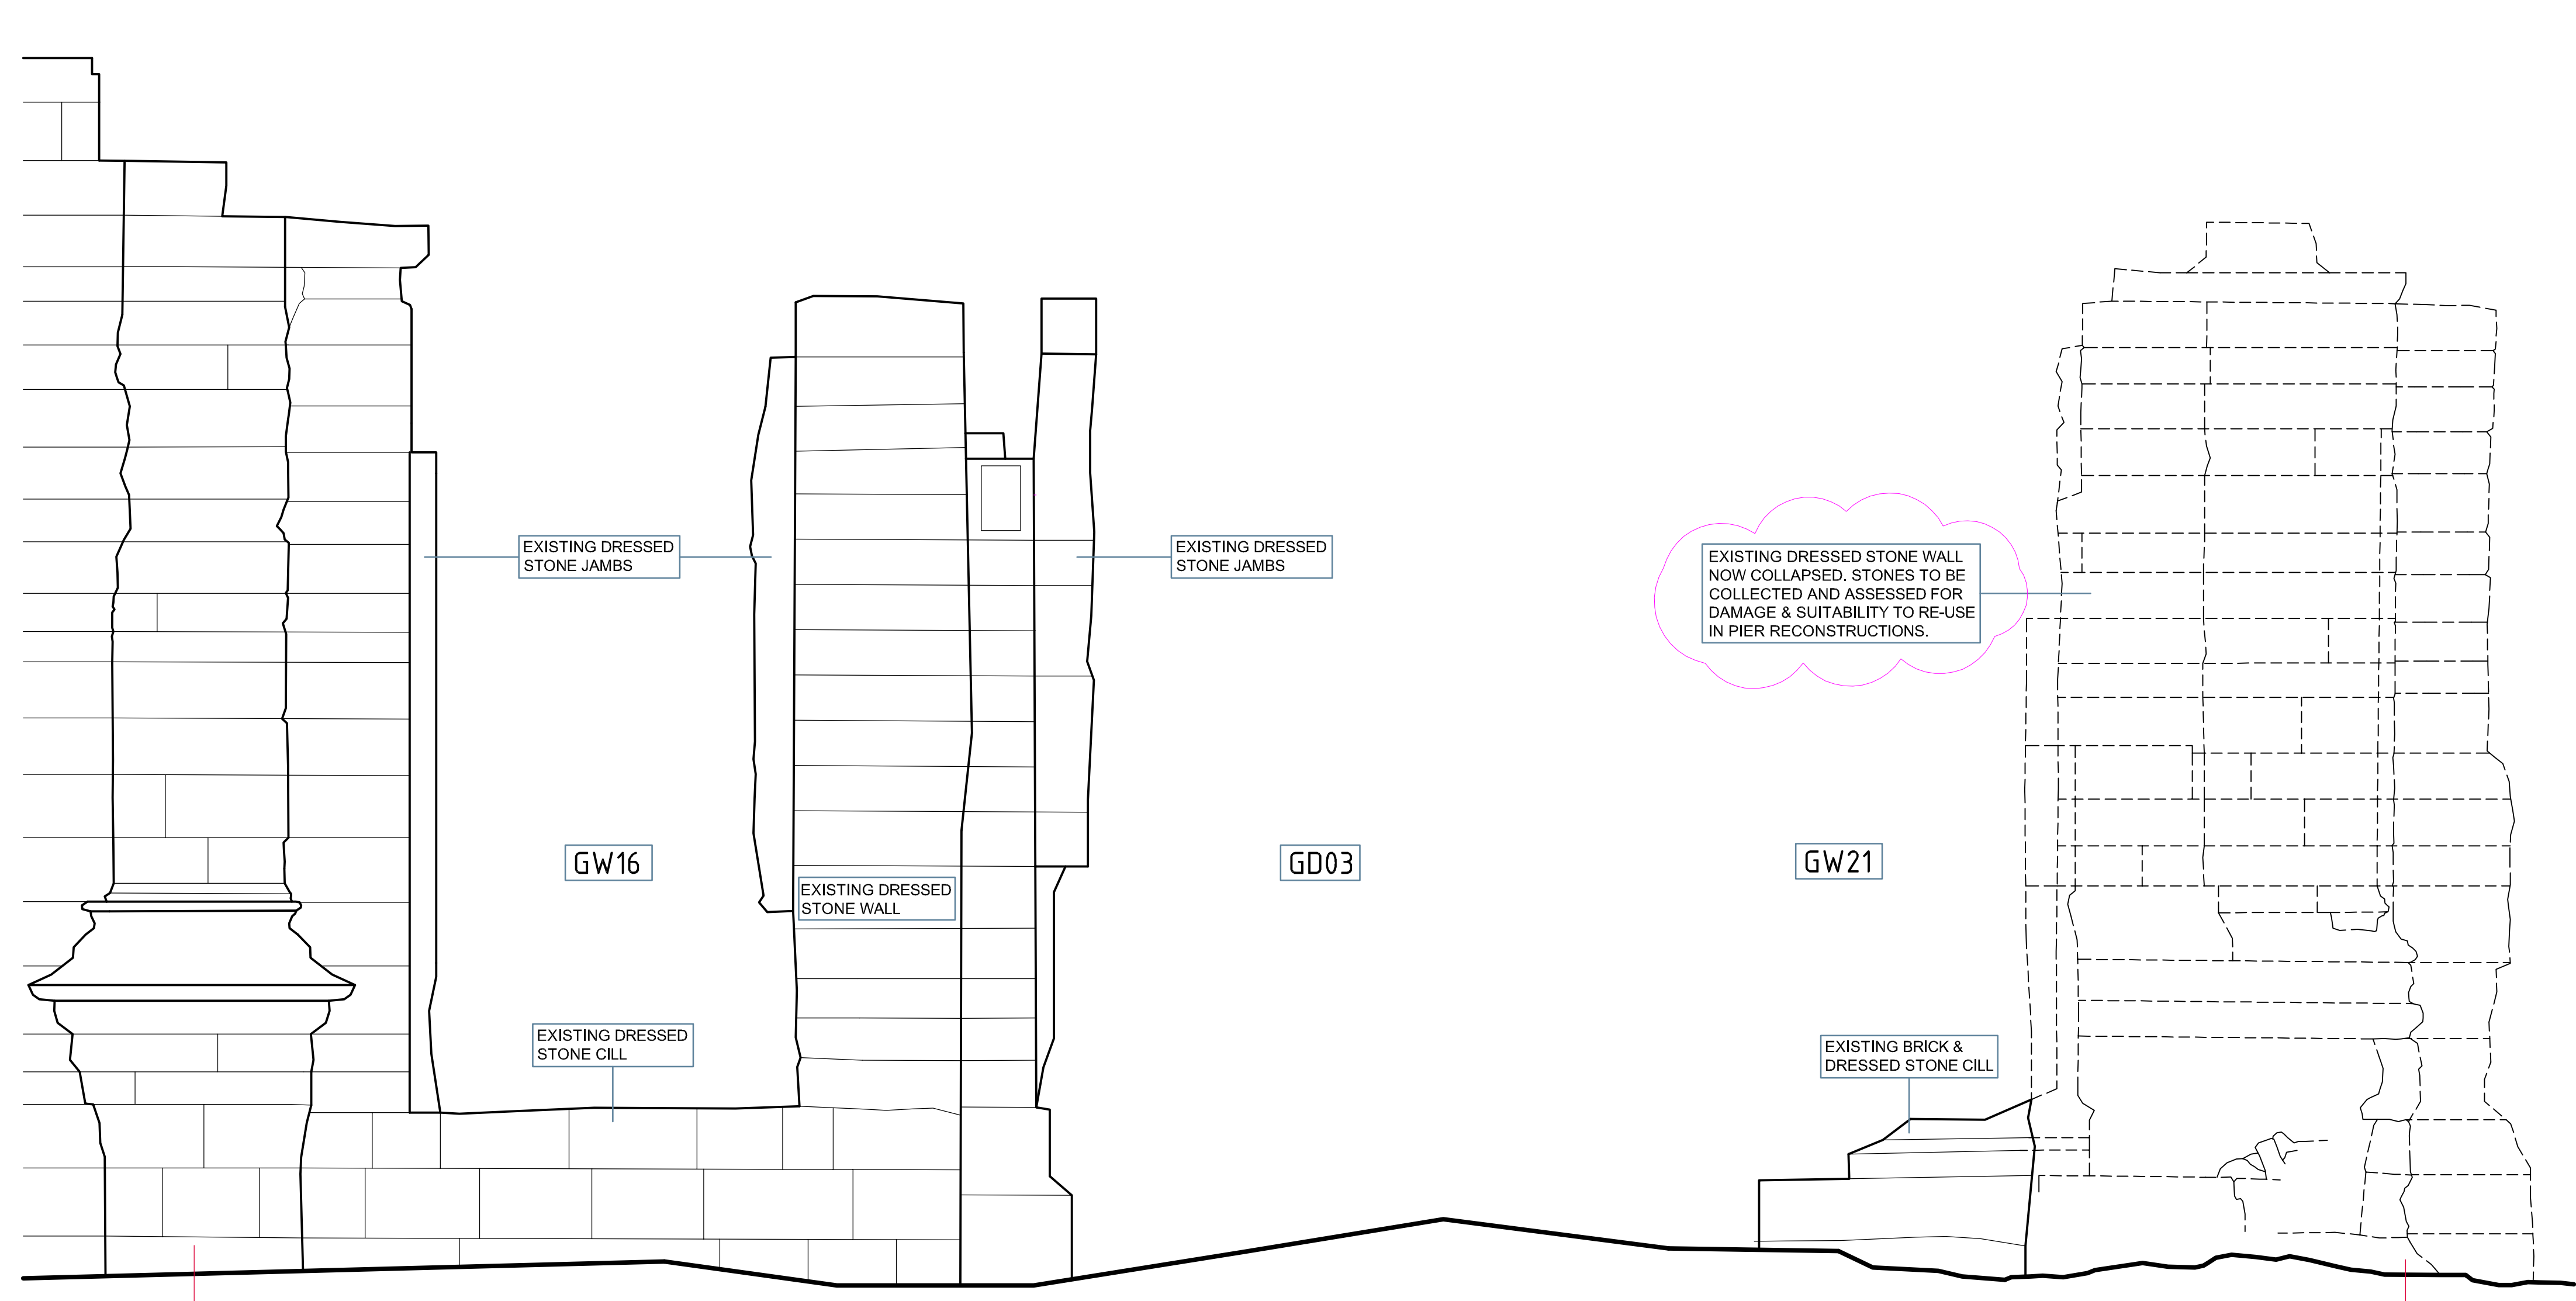

ELEVATION 3 - SEB3: EXISTING EXTERNAL ELEVATION
 Scale 1:20 @ A0

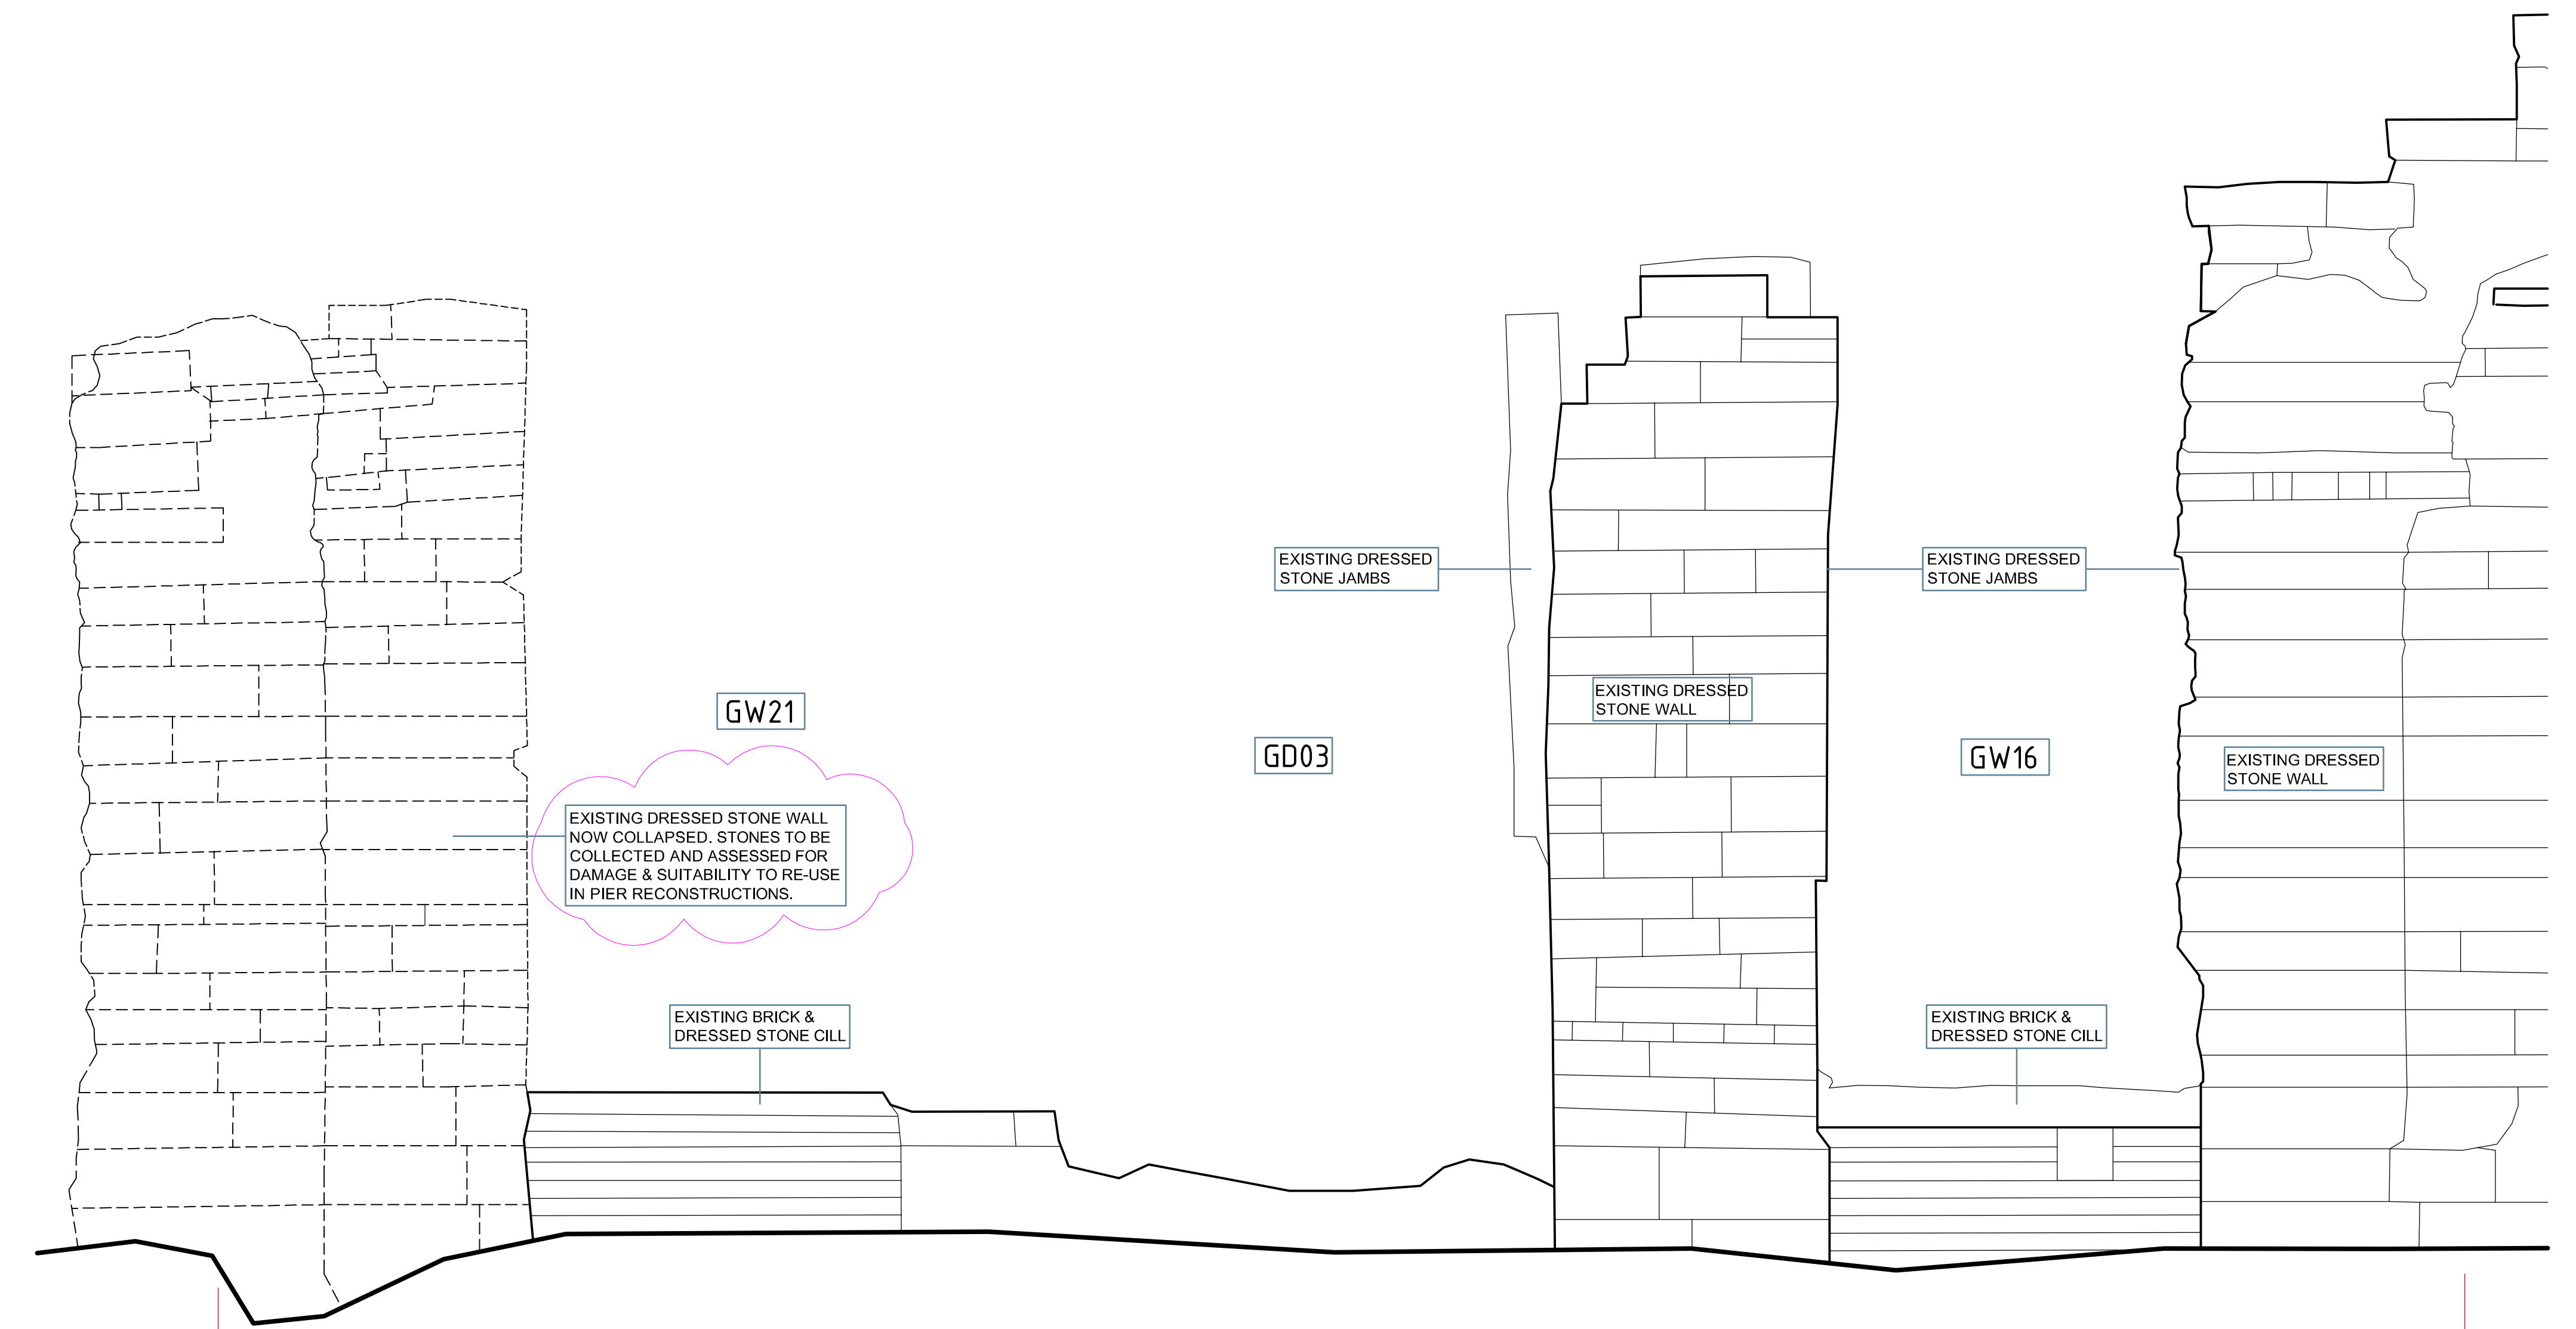

ELEVATION 5 - SEB3: EXISTING INTERNAL ELEVATION
 Scale 1:20 @ A0

Affinity
 Design & Management Ltd
 Studio 20
 Roslyn Works
 36 Uttometer Road
 Longton
 Stoke on Trent
 ST3 1PQ
 Telephone - 01782 319956
 Email - info@affinitydm.co.uk

Project:
 HMP HEWELL RUN
 REPAIRS

Project No:
 17059

Drawing
 EXISTING EXTERNAL / INTERNAL ELEVATIONS

Drawing Reference	Revision
AR1002 - SEB3	A

Drawn by	Scale
MBS:svr	1:20@A0

Date
 NOV 20