



Contractor to check all dimensions and report errors and omissions to the Architect / Contract Administrator
 The Contractor is responsible for all setting out
 All figures dimensions to take precedence over scale
 Do not scale from this drawing
 This drawing is copyright of Affinity Design and Management Limited and may not be loaned, copied or reproduced. It is not to be used for any other, quote, tender or construction purposes without written consent from Affinity Design and Management Limited.

Revision	No.	DATE	NOTE
A	MAY 21		Collapsed stone pier added

LEGEND:	
GW17	GROUND FLOOR WINDOW 17
GW18	GROUND FLOOR WINDOW 18

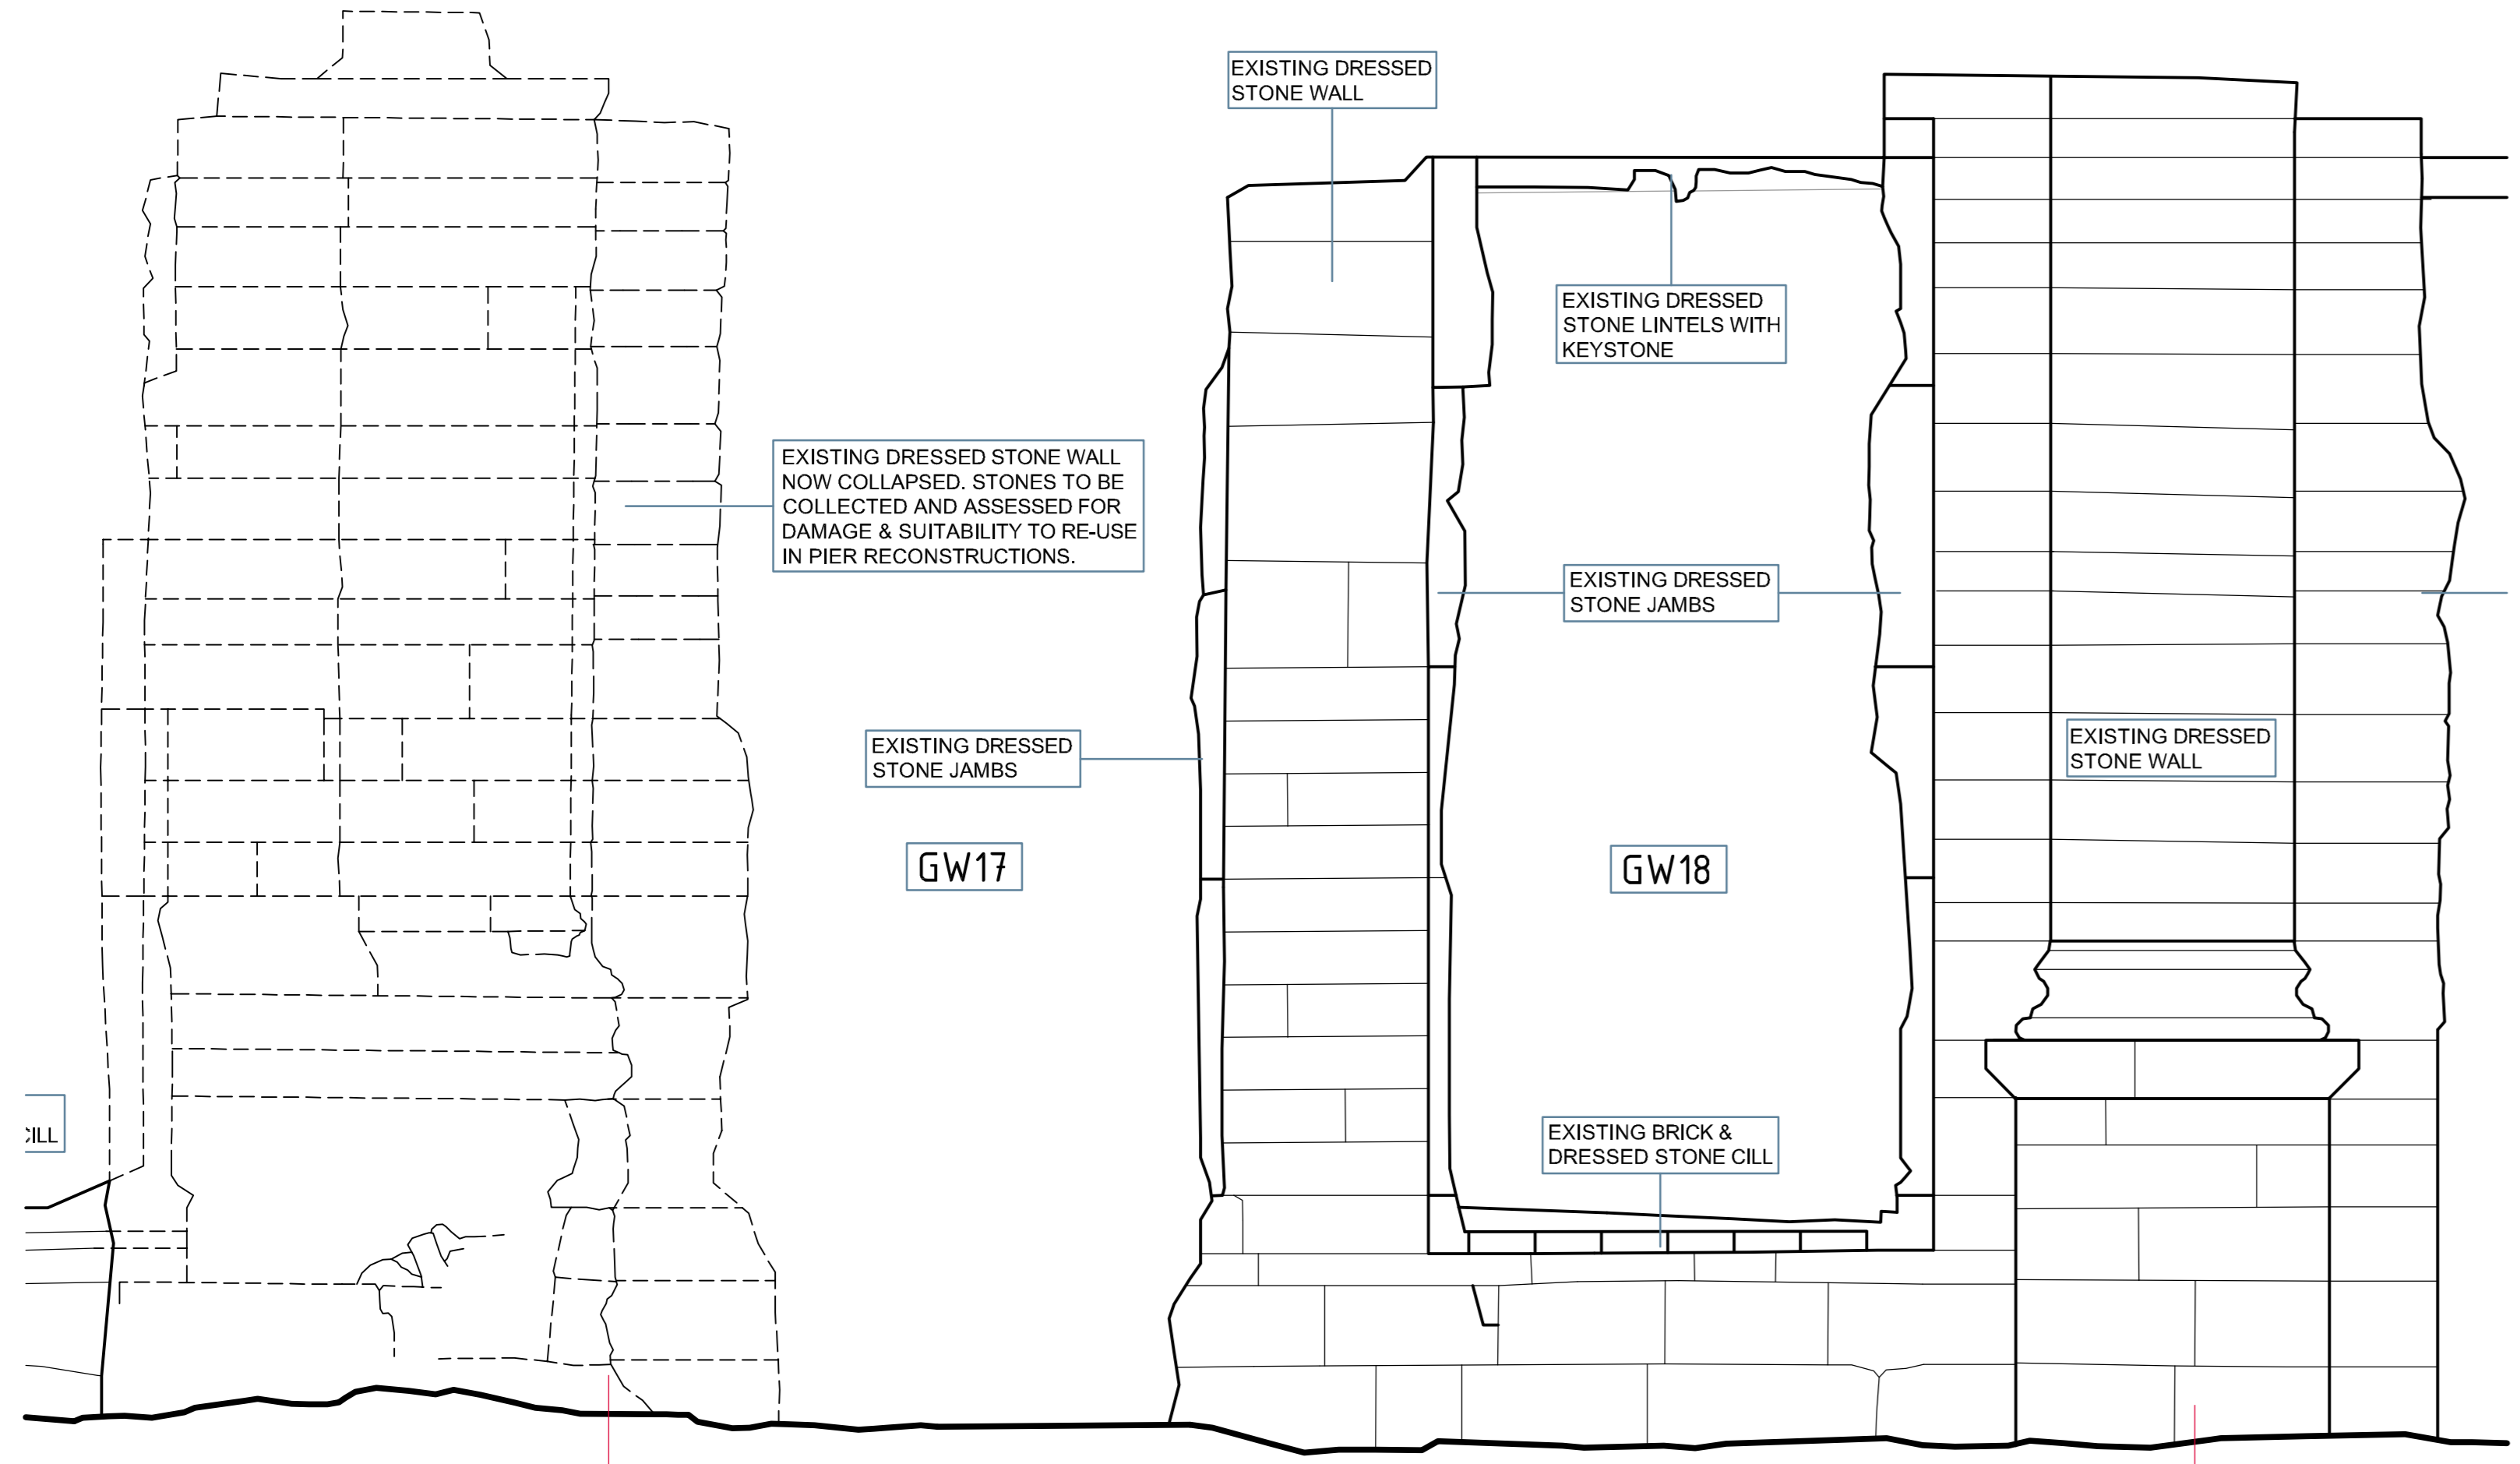

ELEVATION 3 - SEB4: EXISTING EXTERNAL ELEVATION
 Scale 1:20 @ A0

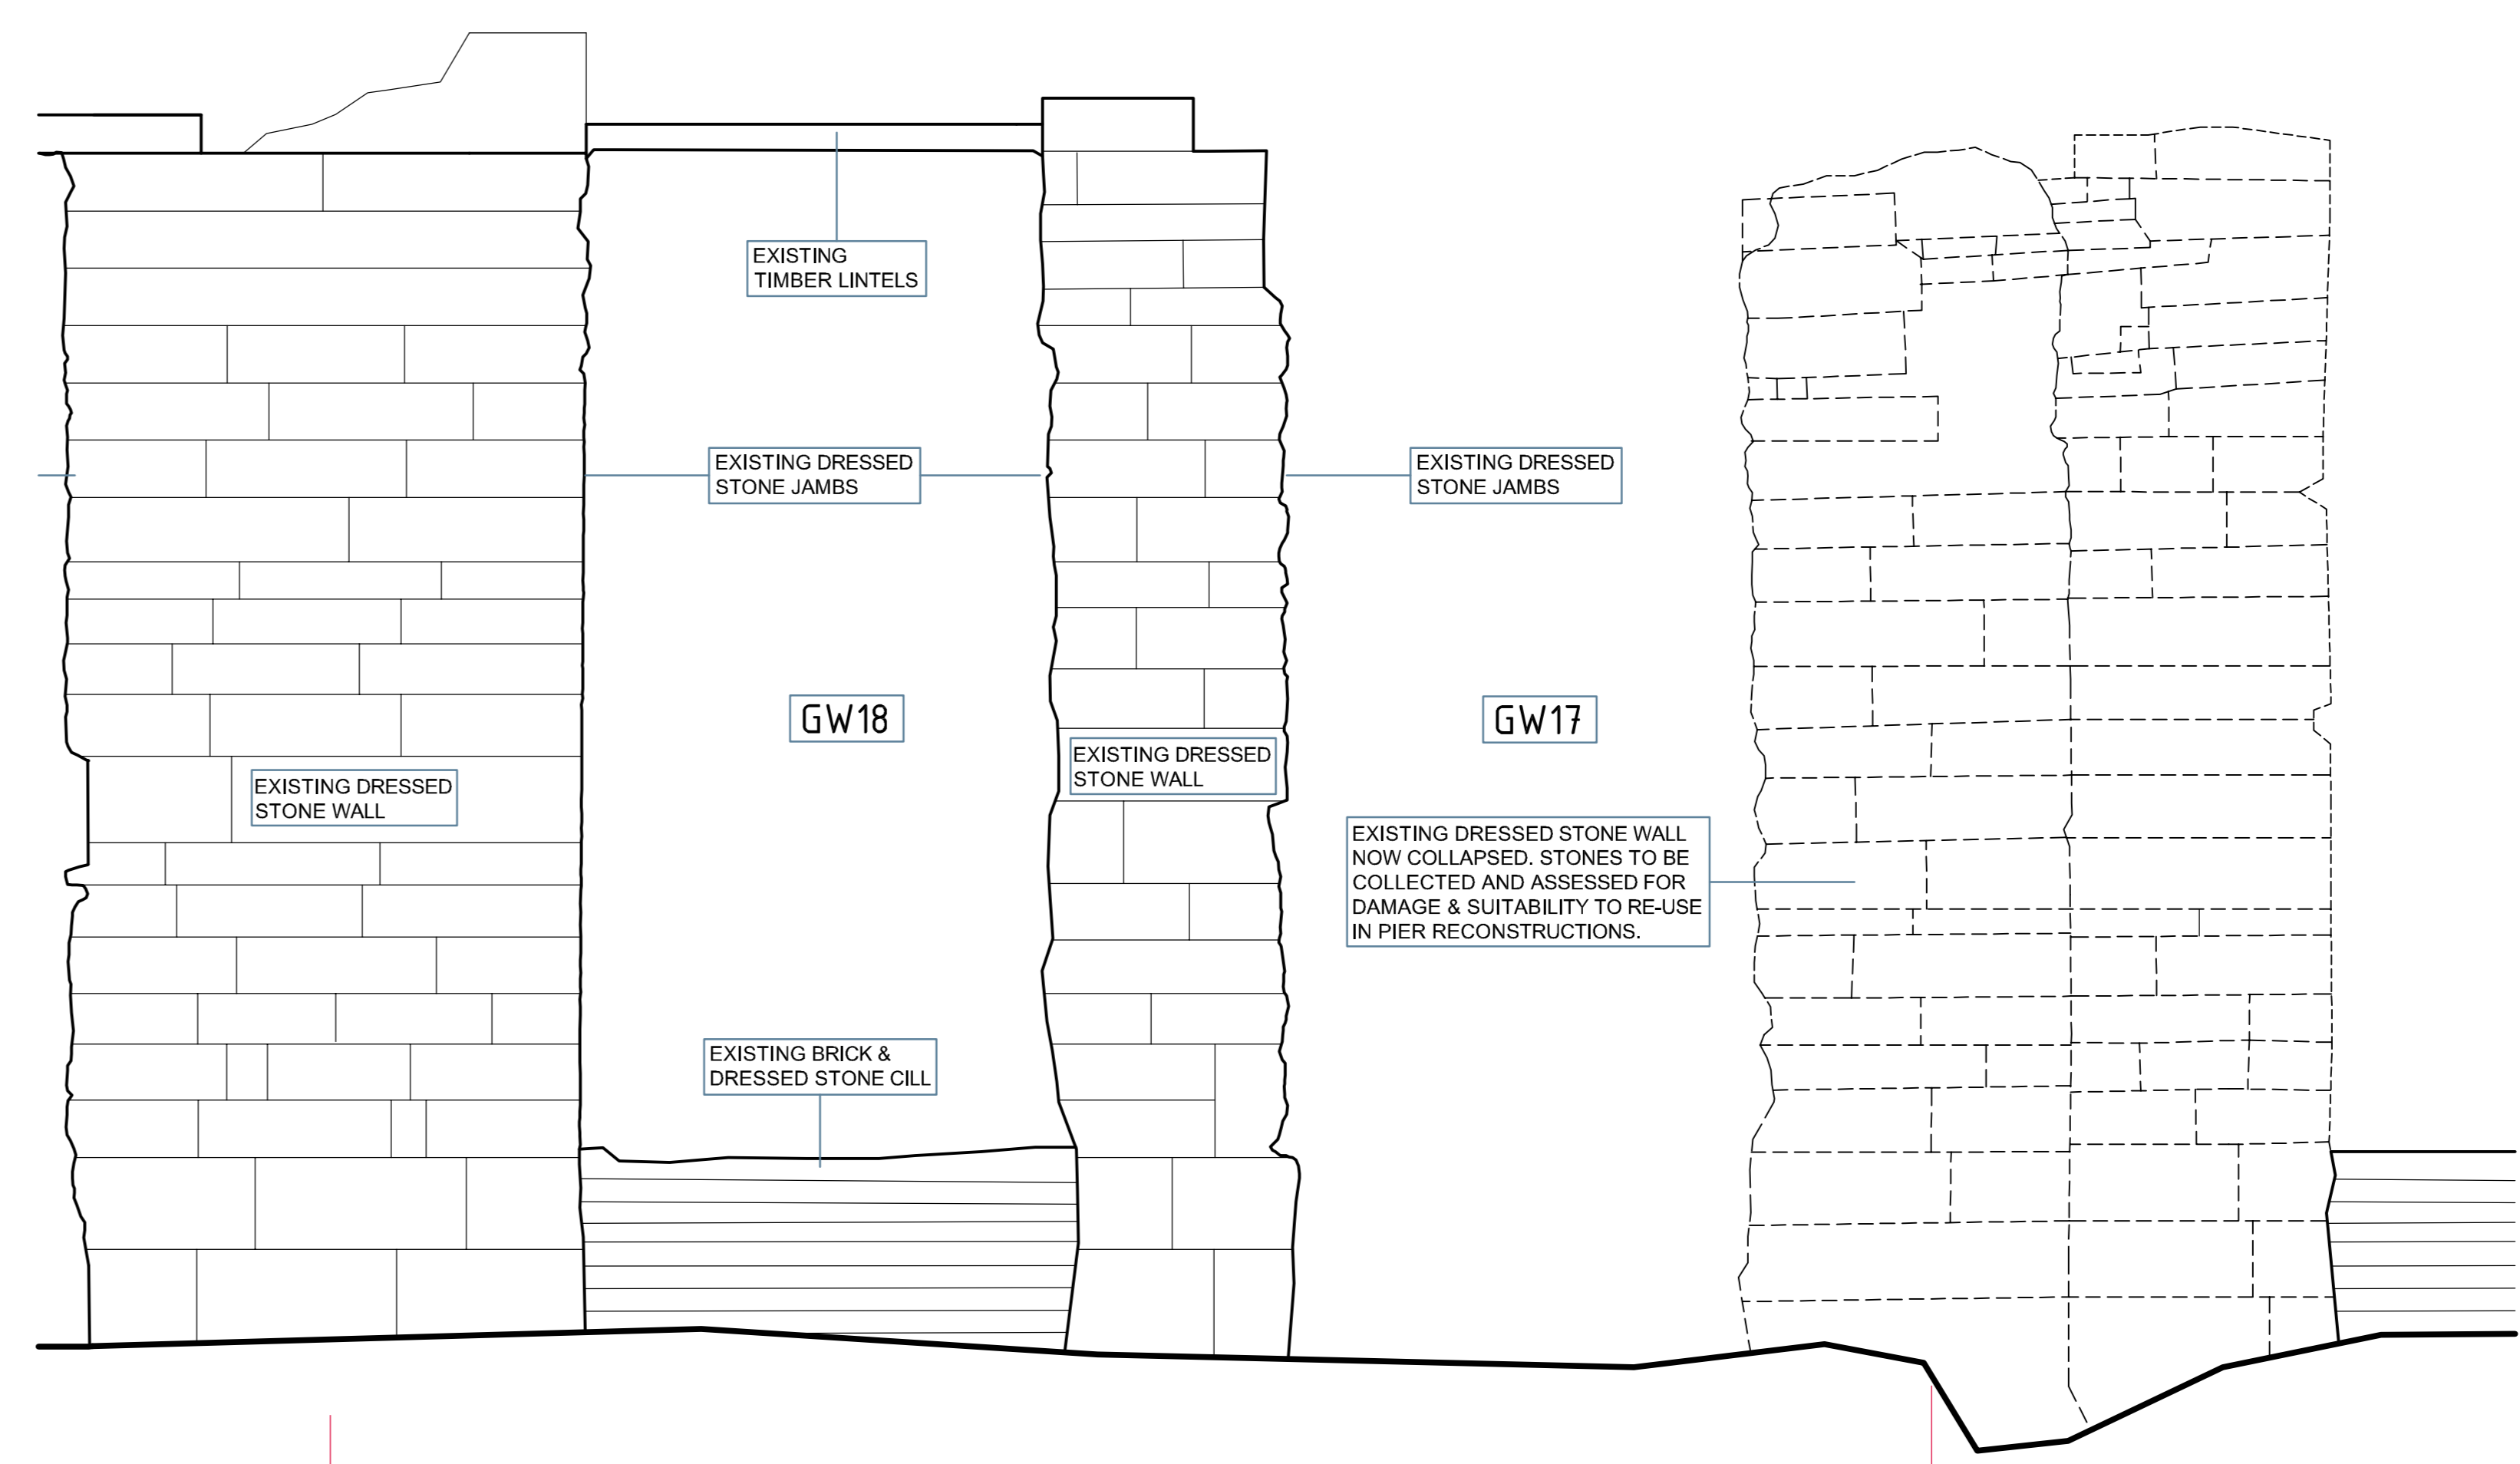

ELEVATION 5 - SEB4: EXISTING INTERNAL ELEVATION
 Scale 1:20 @ A0

Affinity
 Design & Management Ltd
 RIBA #
 Studio 20
 Roslyn Works
 36 Uttoxeter Road
 Longton
 Stoke on Trent
 ST3 1PQ
 Telephone - 01782 319956
 Email - info@affinitydm.co.uk
 Project:
 HMP HEWELL RUN
 REPAIRS

Project No:
17059

Drawing
EXISTING EXTERNAL / INTERNAL ELEVATIONS

Drawing Reference	Revision
AR1002 - SEB4	A

Drawn by
MBS/criven

Scale
1:20@A0

Date
NOV 20