



Contractor to check all dimensions and report errors and omissions to the Architect / Contract Administrator  
 The Contractor is responsible for all setting out and for dimensions to take precedence over scale  
 Do not scale from this drawing  
 This drawing is copyright of Affinity Design and Management Limited and may not be loaned, copied or reproduced. It is not to be used for any other, quote, tender or construction purposes without written consent from Affinity Design and Management Limited.  
 Revision  
 No. DATE NOTE

LEGEND:

GW19	GROUND FLOOR WINDOW 19
GW20	GROUND FLOOR WINDOW 20

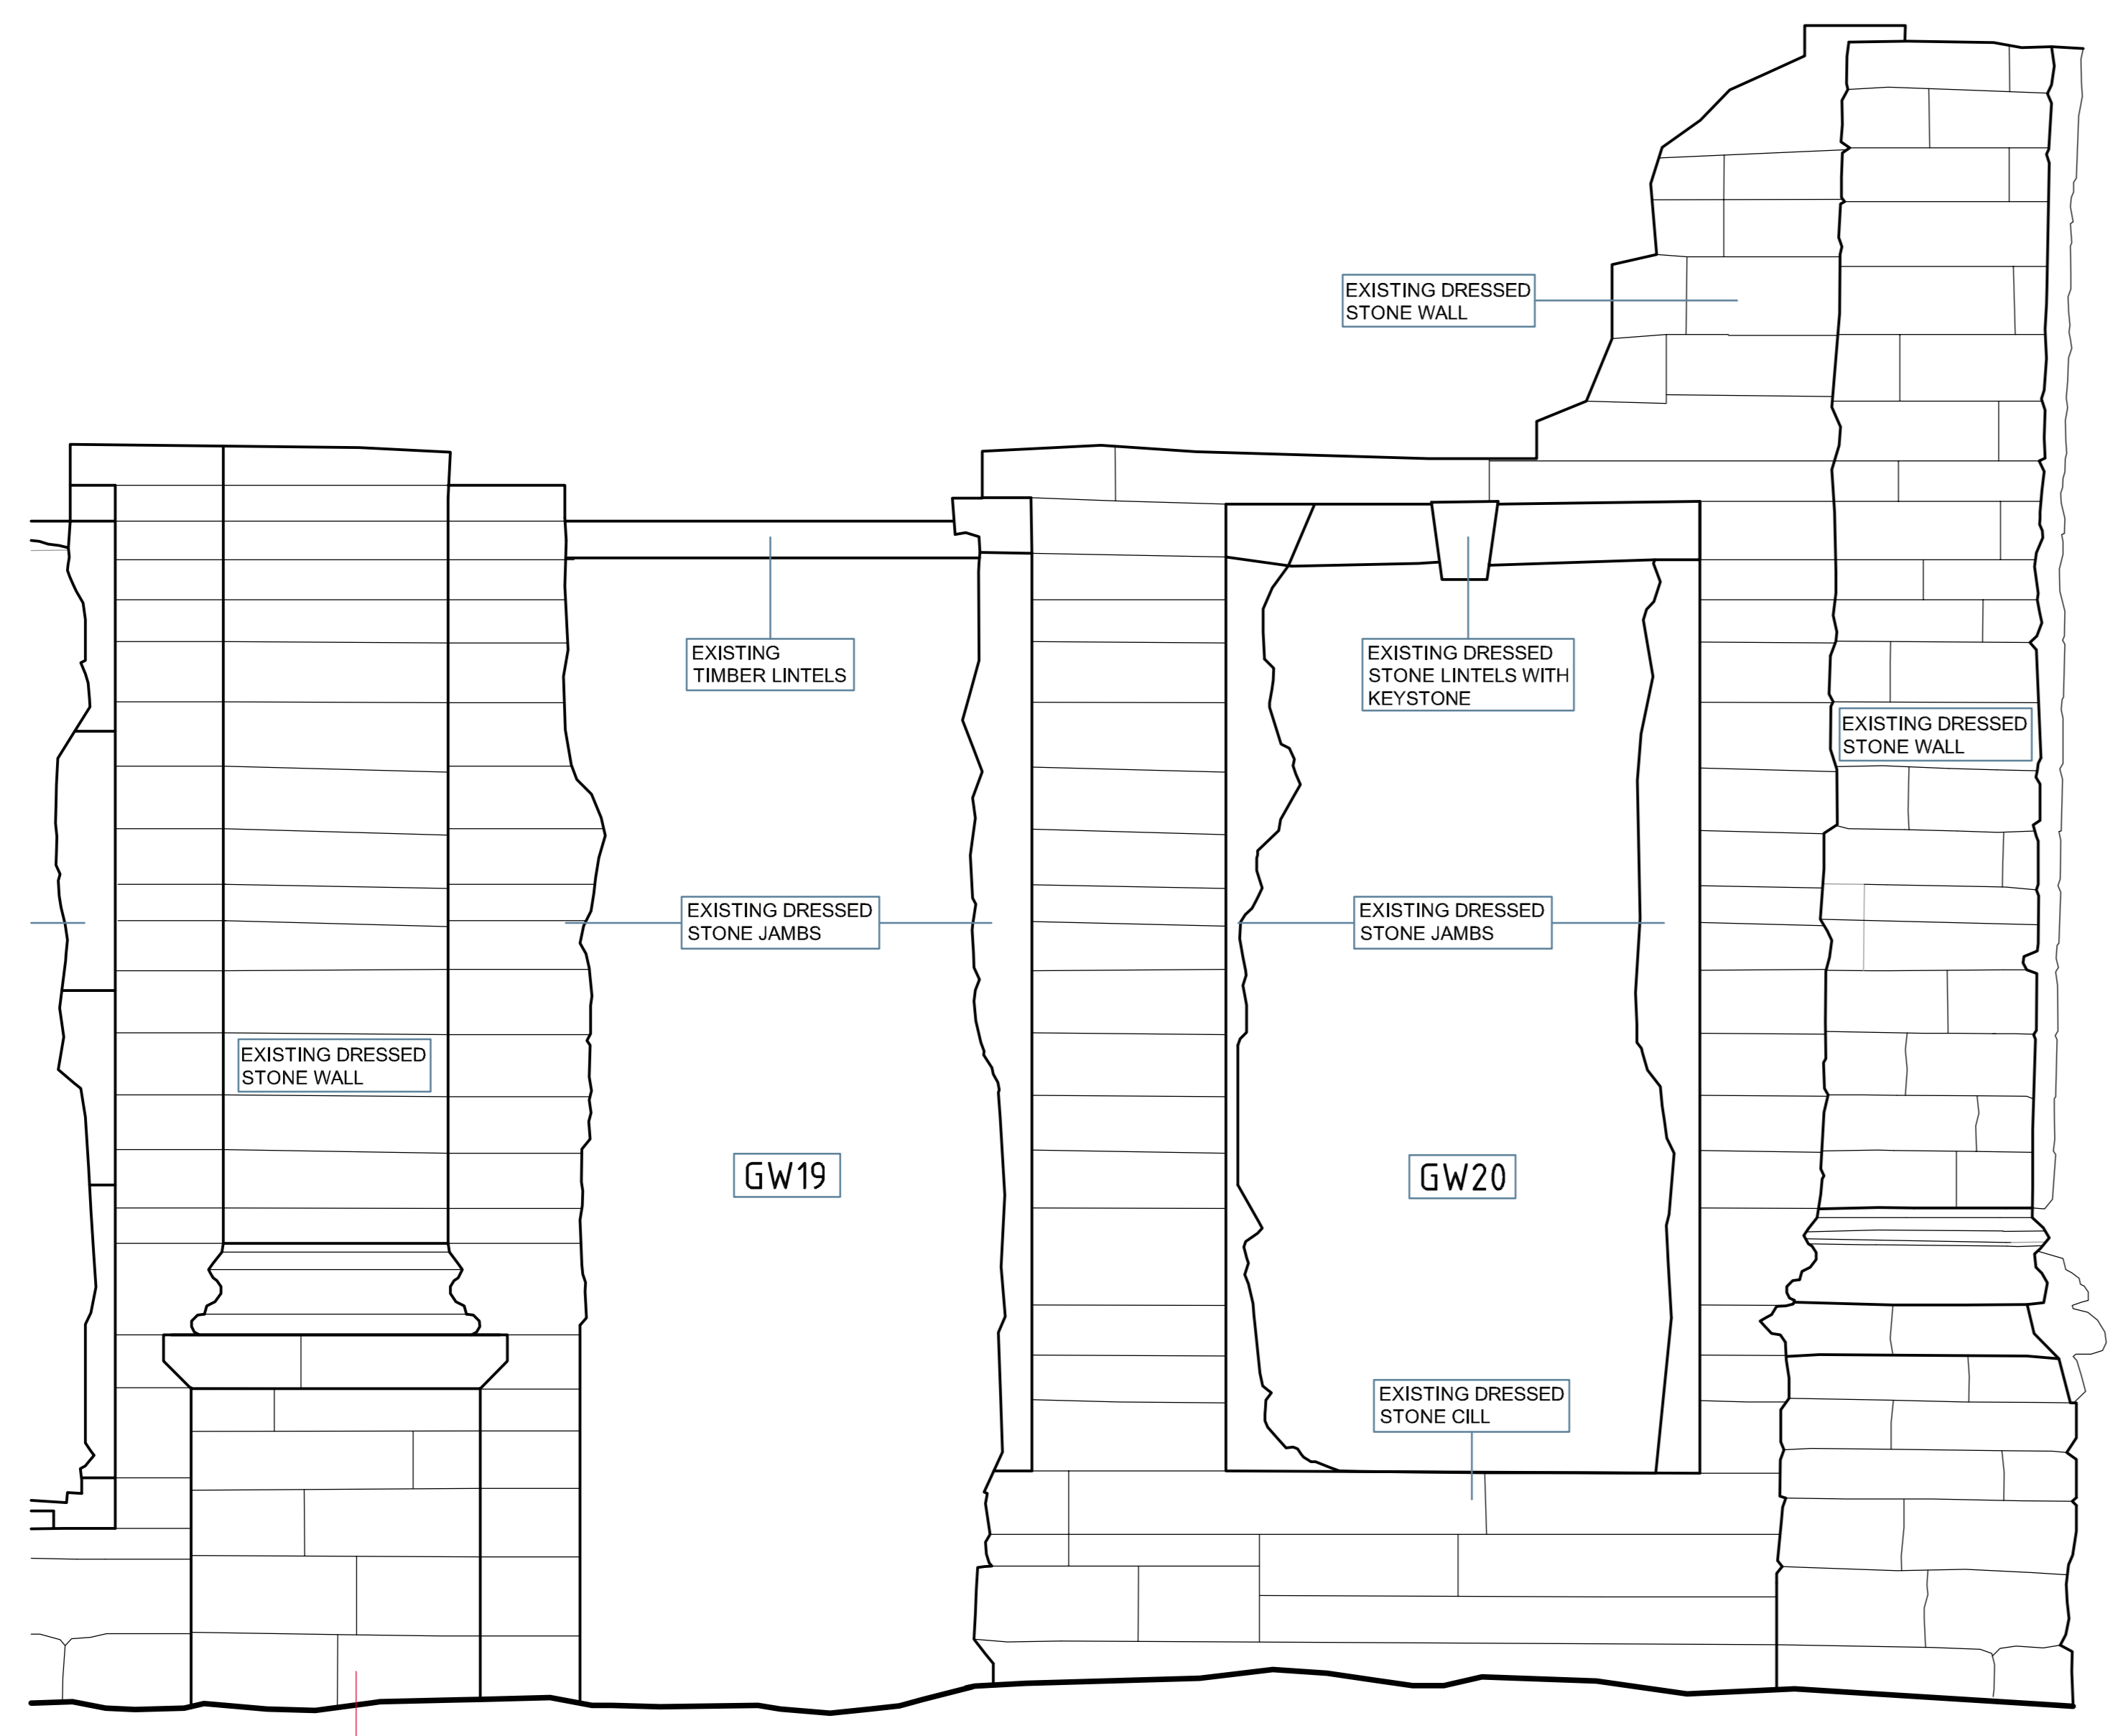

ELEVATION 3 - SEB5: EXISTING EXTERNAL ELEVATION  
 Scale 1:20 @ A0

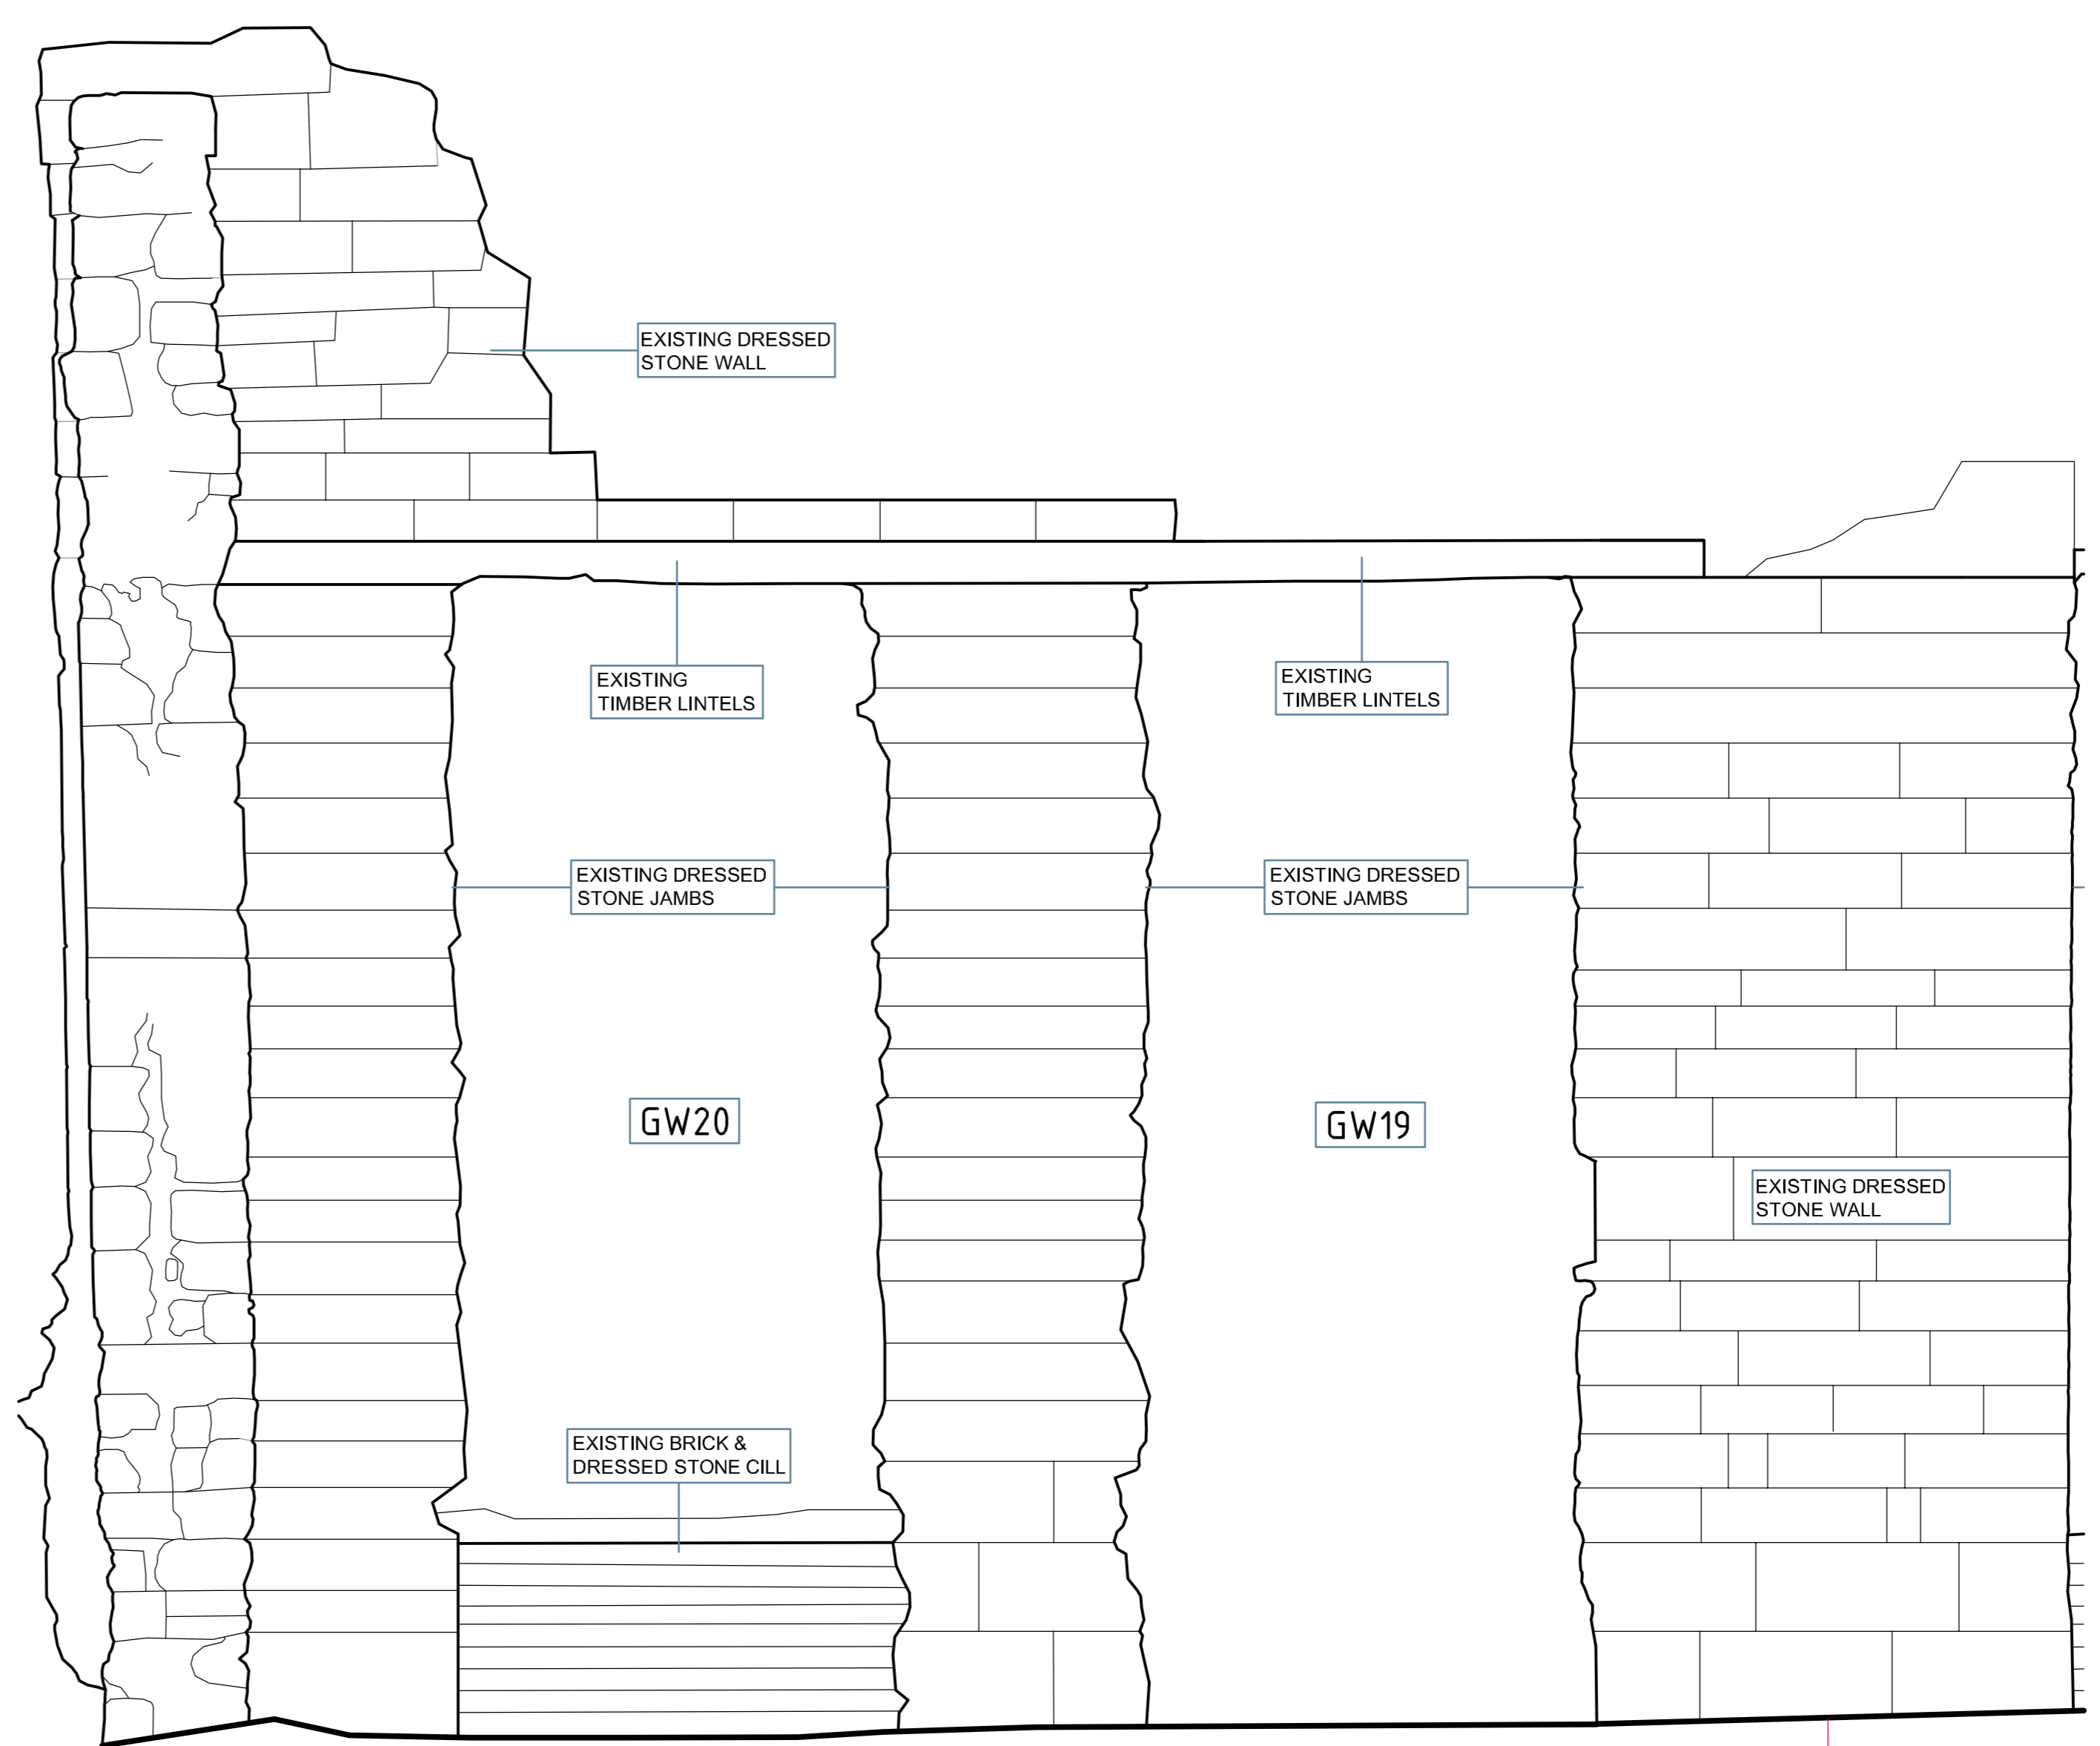

ELEVATION 5 - SEB5: EXISTING INTERNAL ELEVATION  
 Scale 1:20 @ A0

**Affinity**  
 Design & Management Ltd  
 RIBA #  
 Studio 20  
 Roslyn Works  
 36 Uttometer Road  
 Longton  
 Stoke on Trent  
 ST3 1PQ  
 Telephone - 01782 319956  
 Email - info@affinitydm.co.uk  
 Project:  
 HMP HEWELL RUN  
 REPAIRS

Project No:  
 17059  
 Drawing  
 EXISTING EXTERNAL / INTERNAL ELEVATIONS  
 Drawing Reference  
 AR1002 - SEB5  
 Revision  
 .  
 Drawn by  
 MBS:criven  
 Scale  
 1:20@A0  
 Date  
 NOV 20