




FRONT ELEVATION

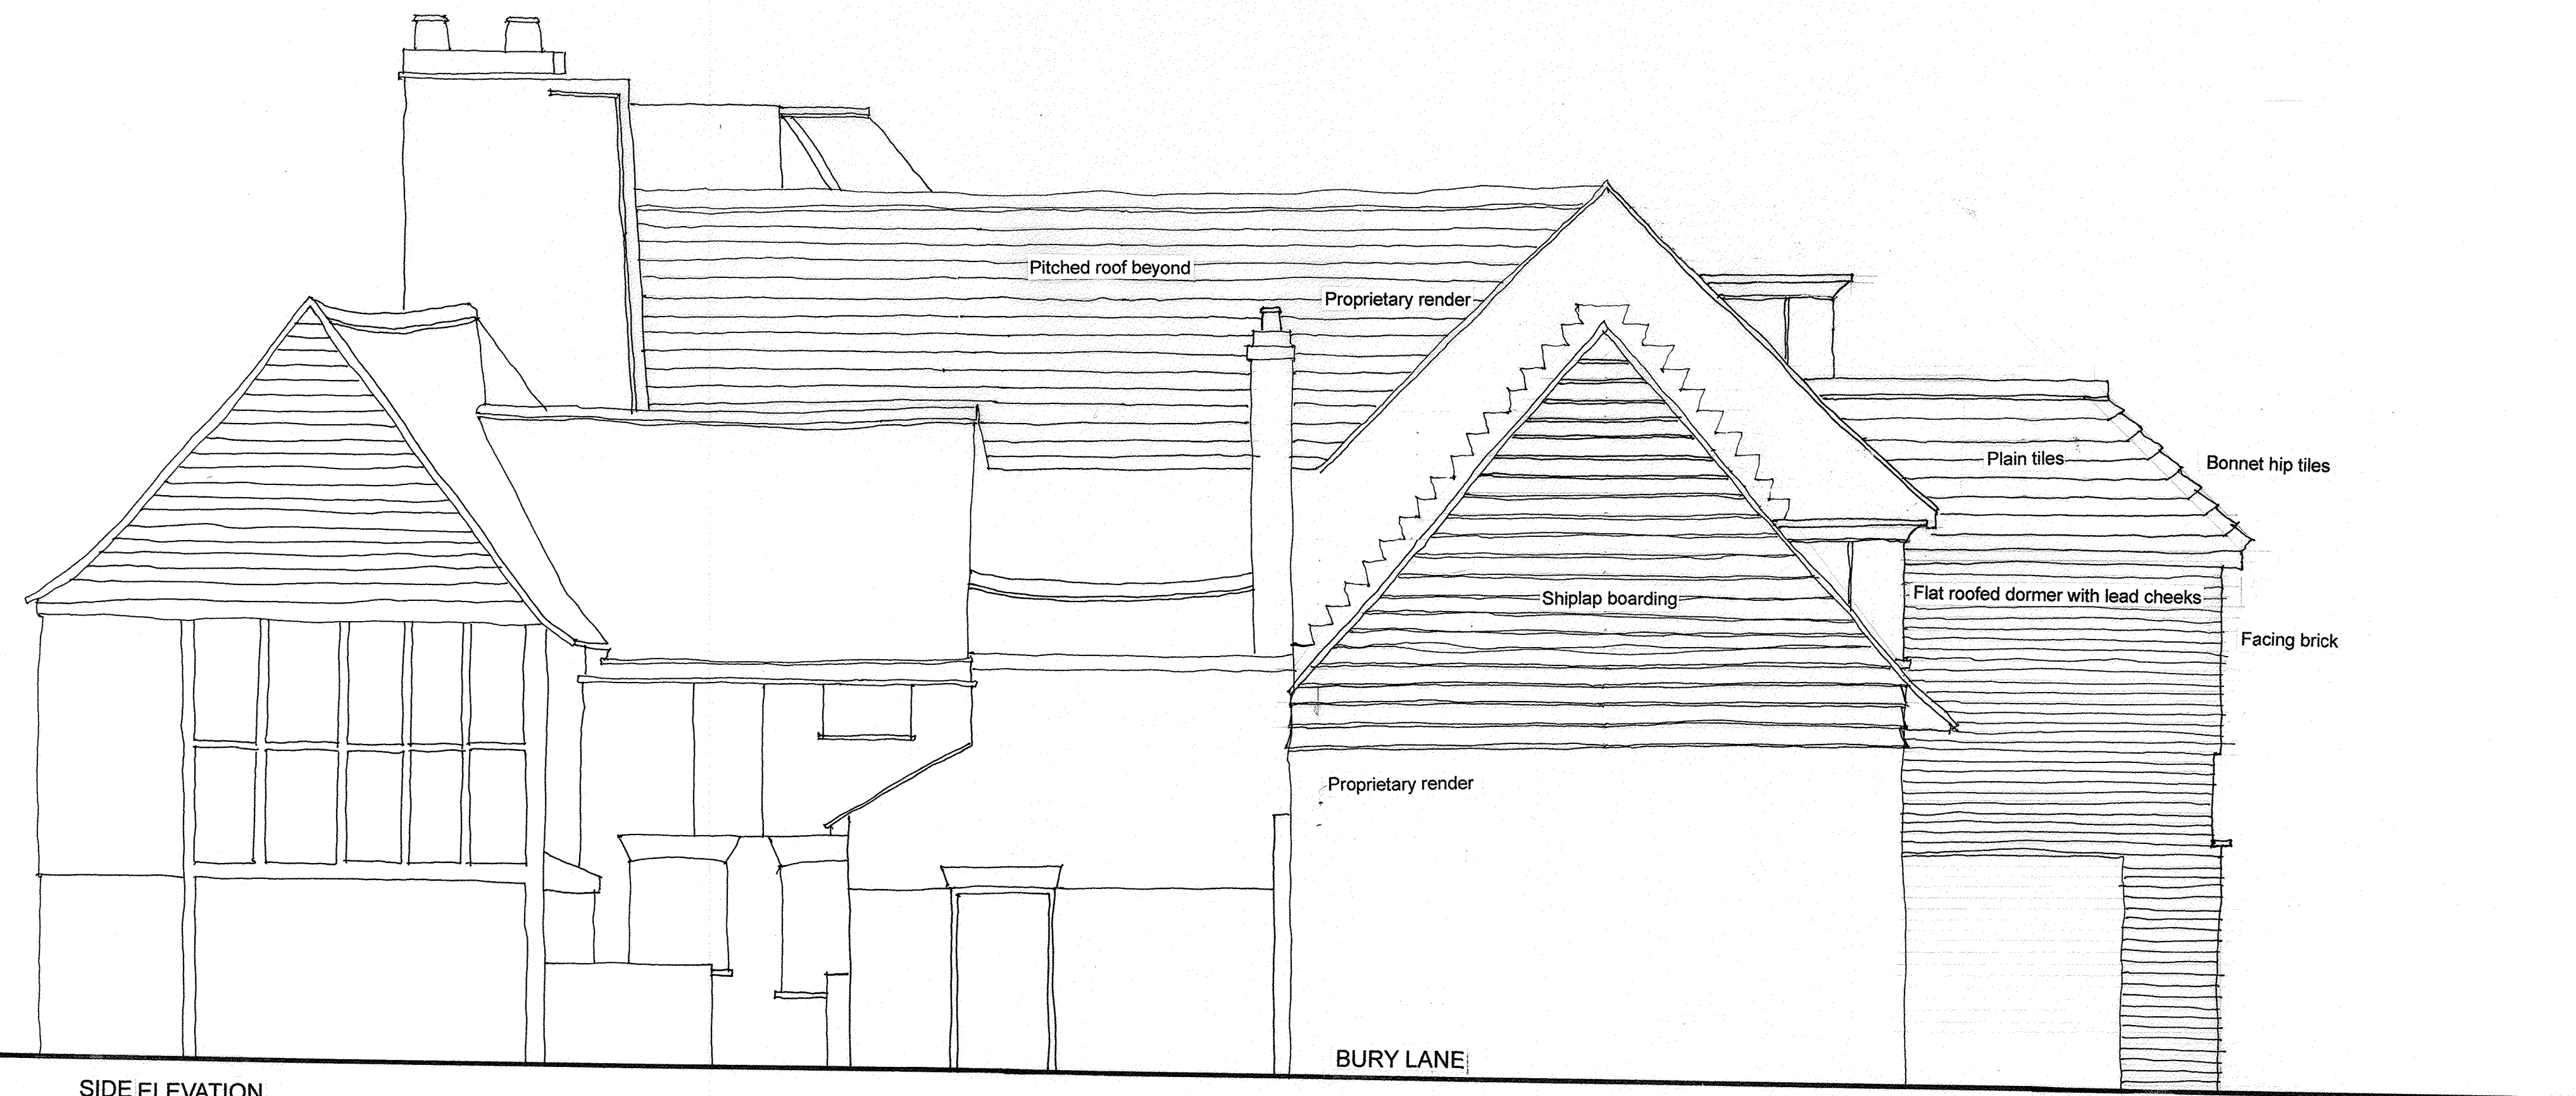

SIDE ELEVATION