


129 & 131 HIGH STREET
ELEVATION ONE

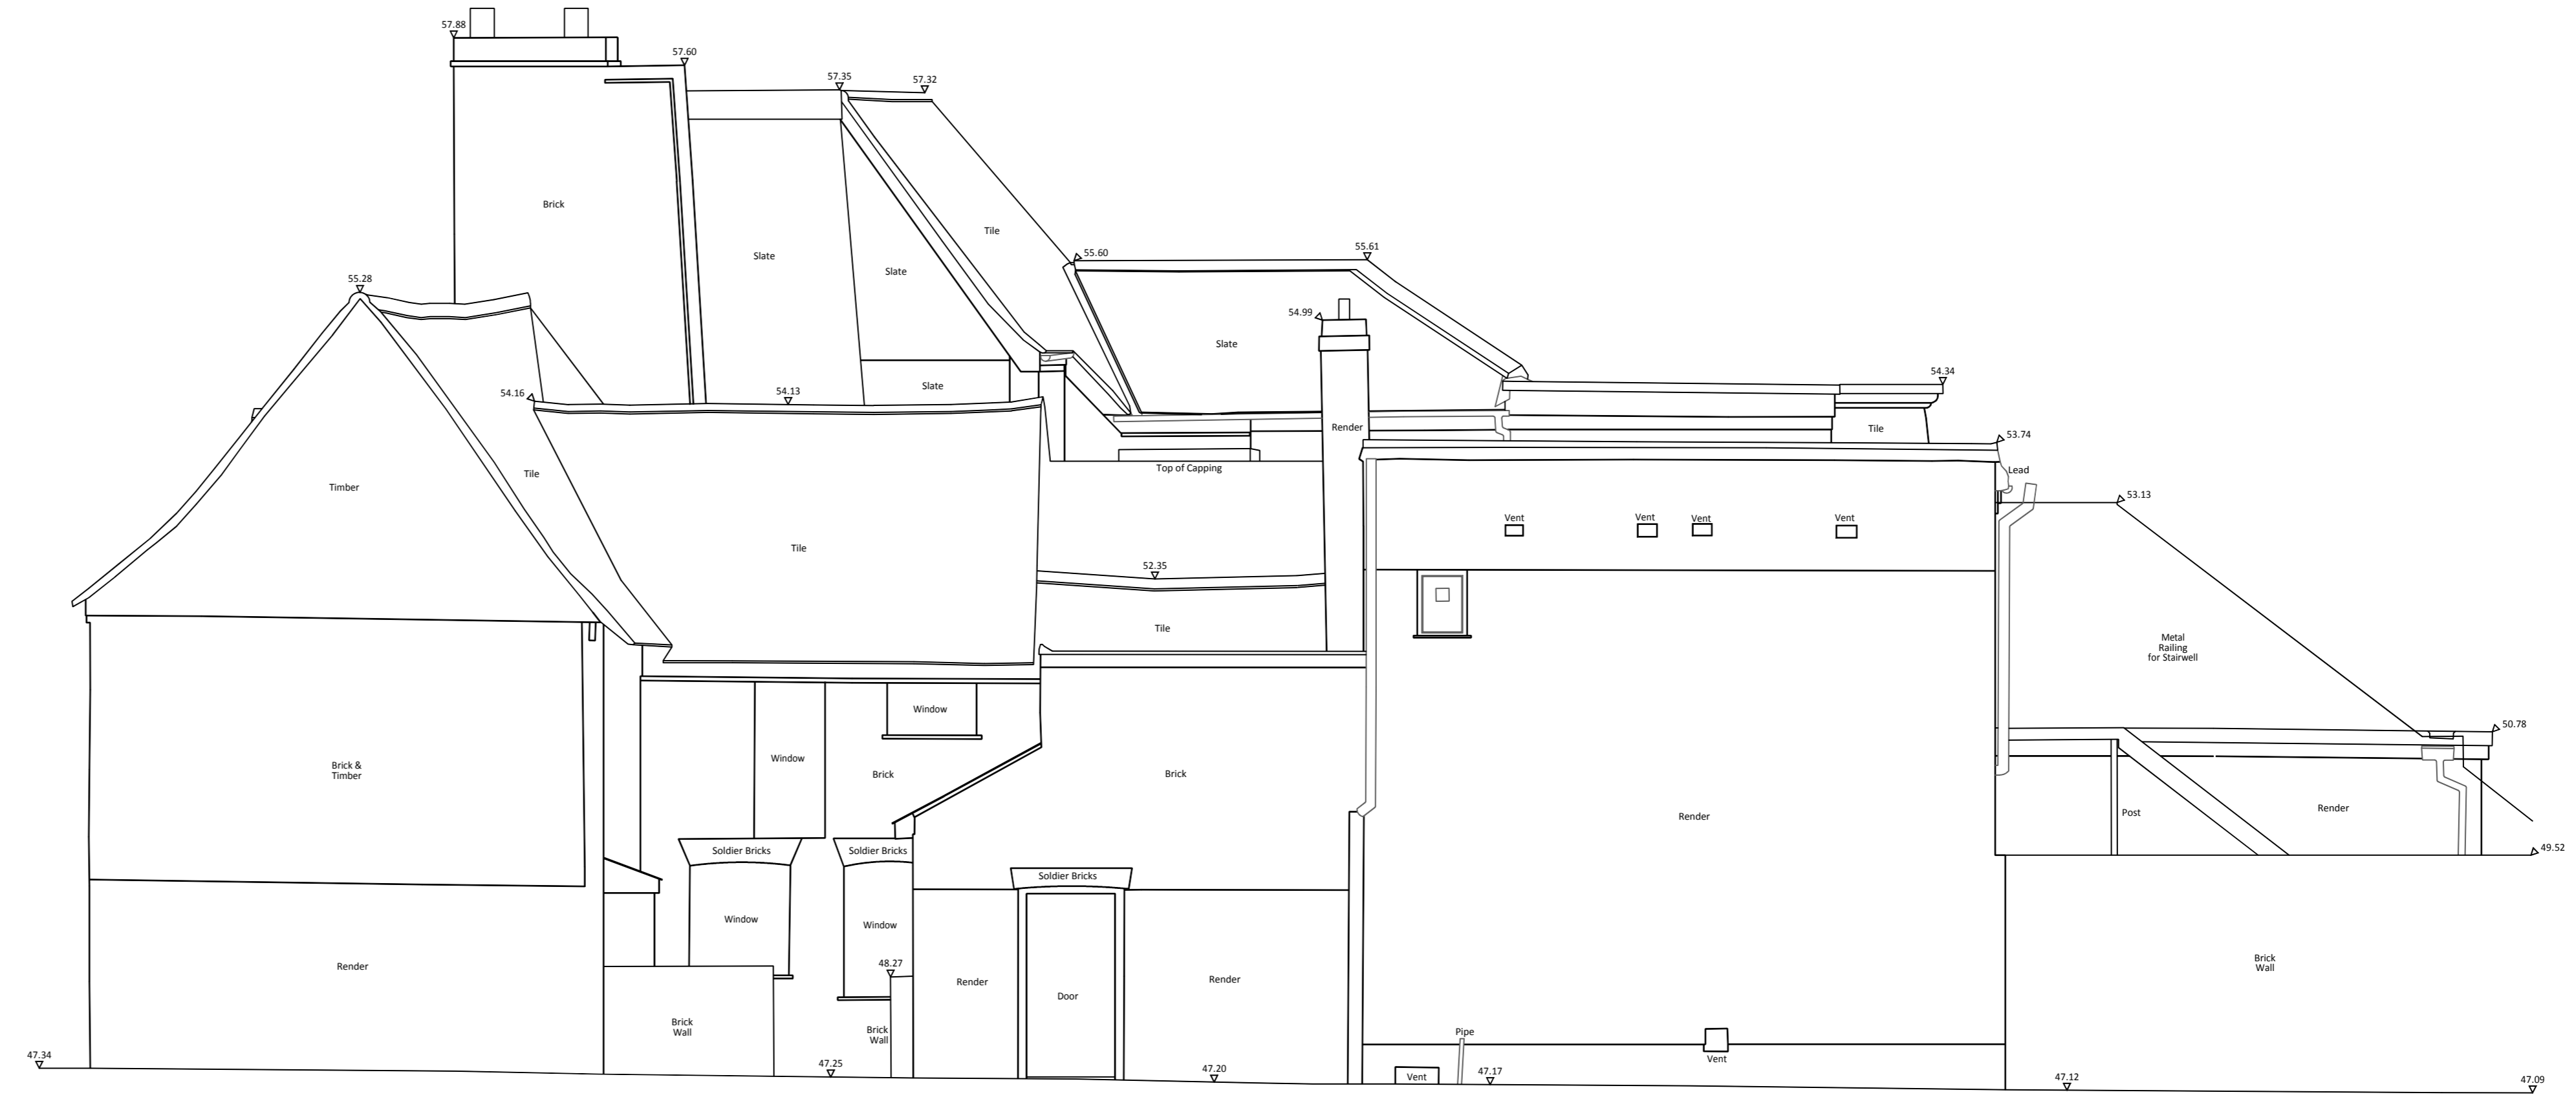

45.000 Metres A.O.D.

129 & 131 HIGH STREET
ELEVATION TWO




45.000 Metres A.O.D.

129 & 131 HIGH STREET
ELEVATION THREE




45.000 Metres A.O.D.

129 & 131 HIGH STREET
ELEVATION FOUR

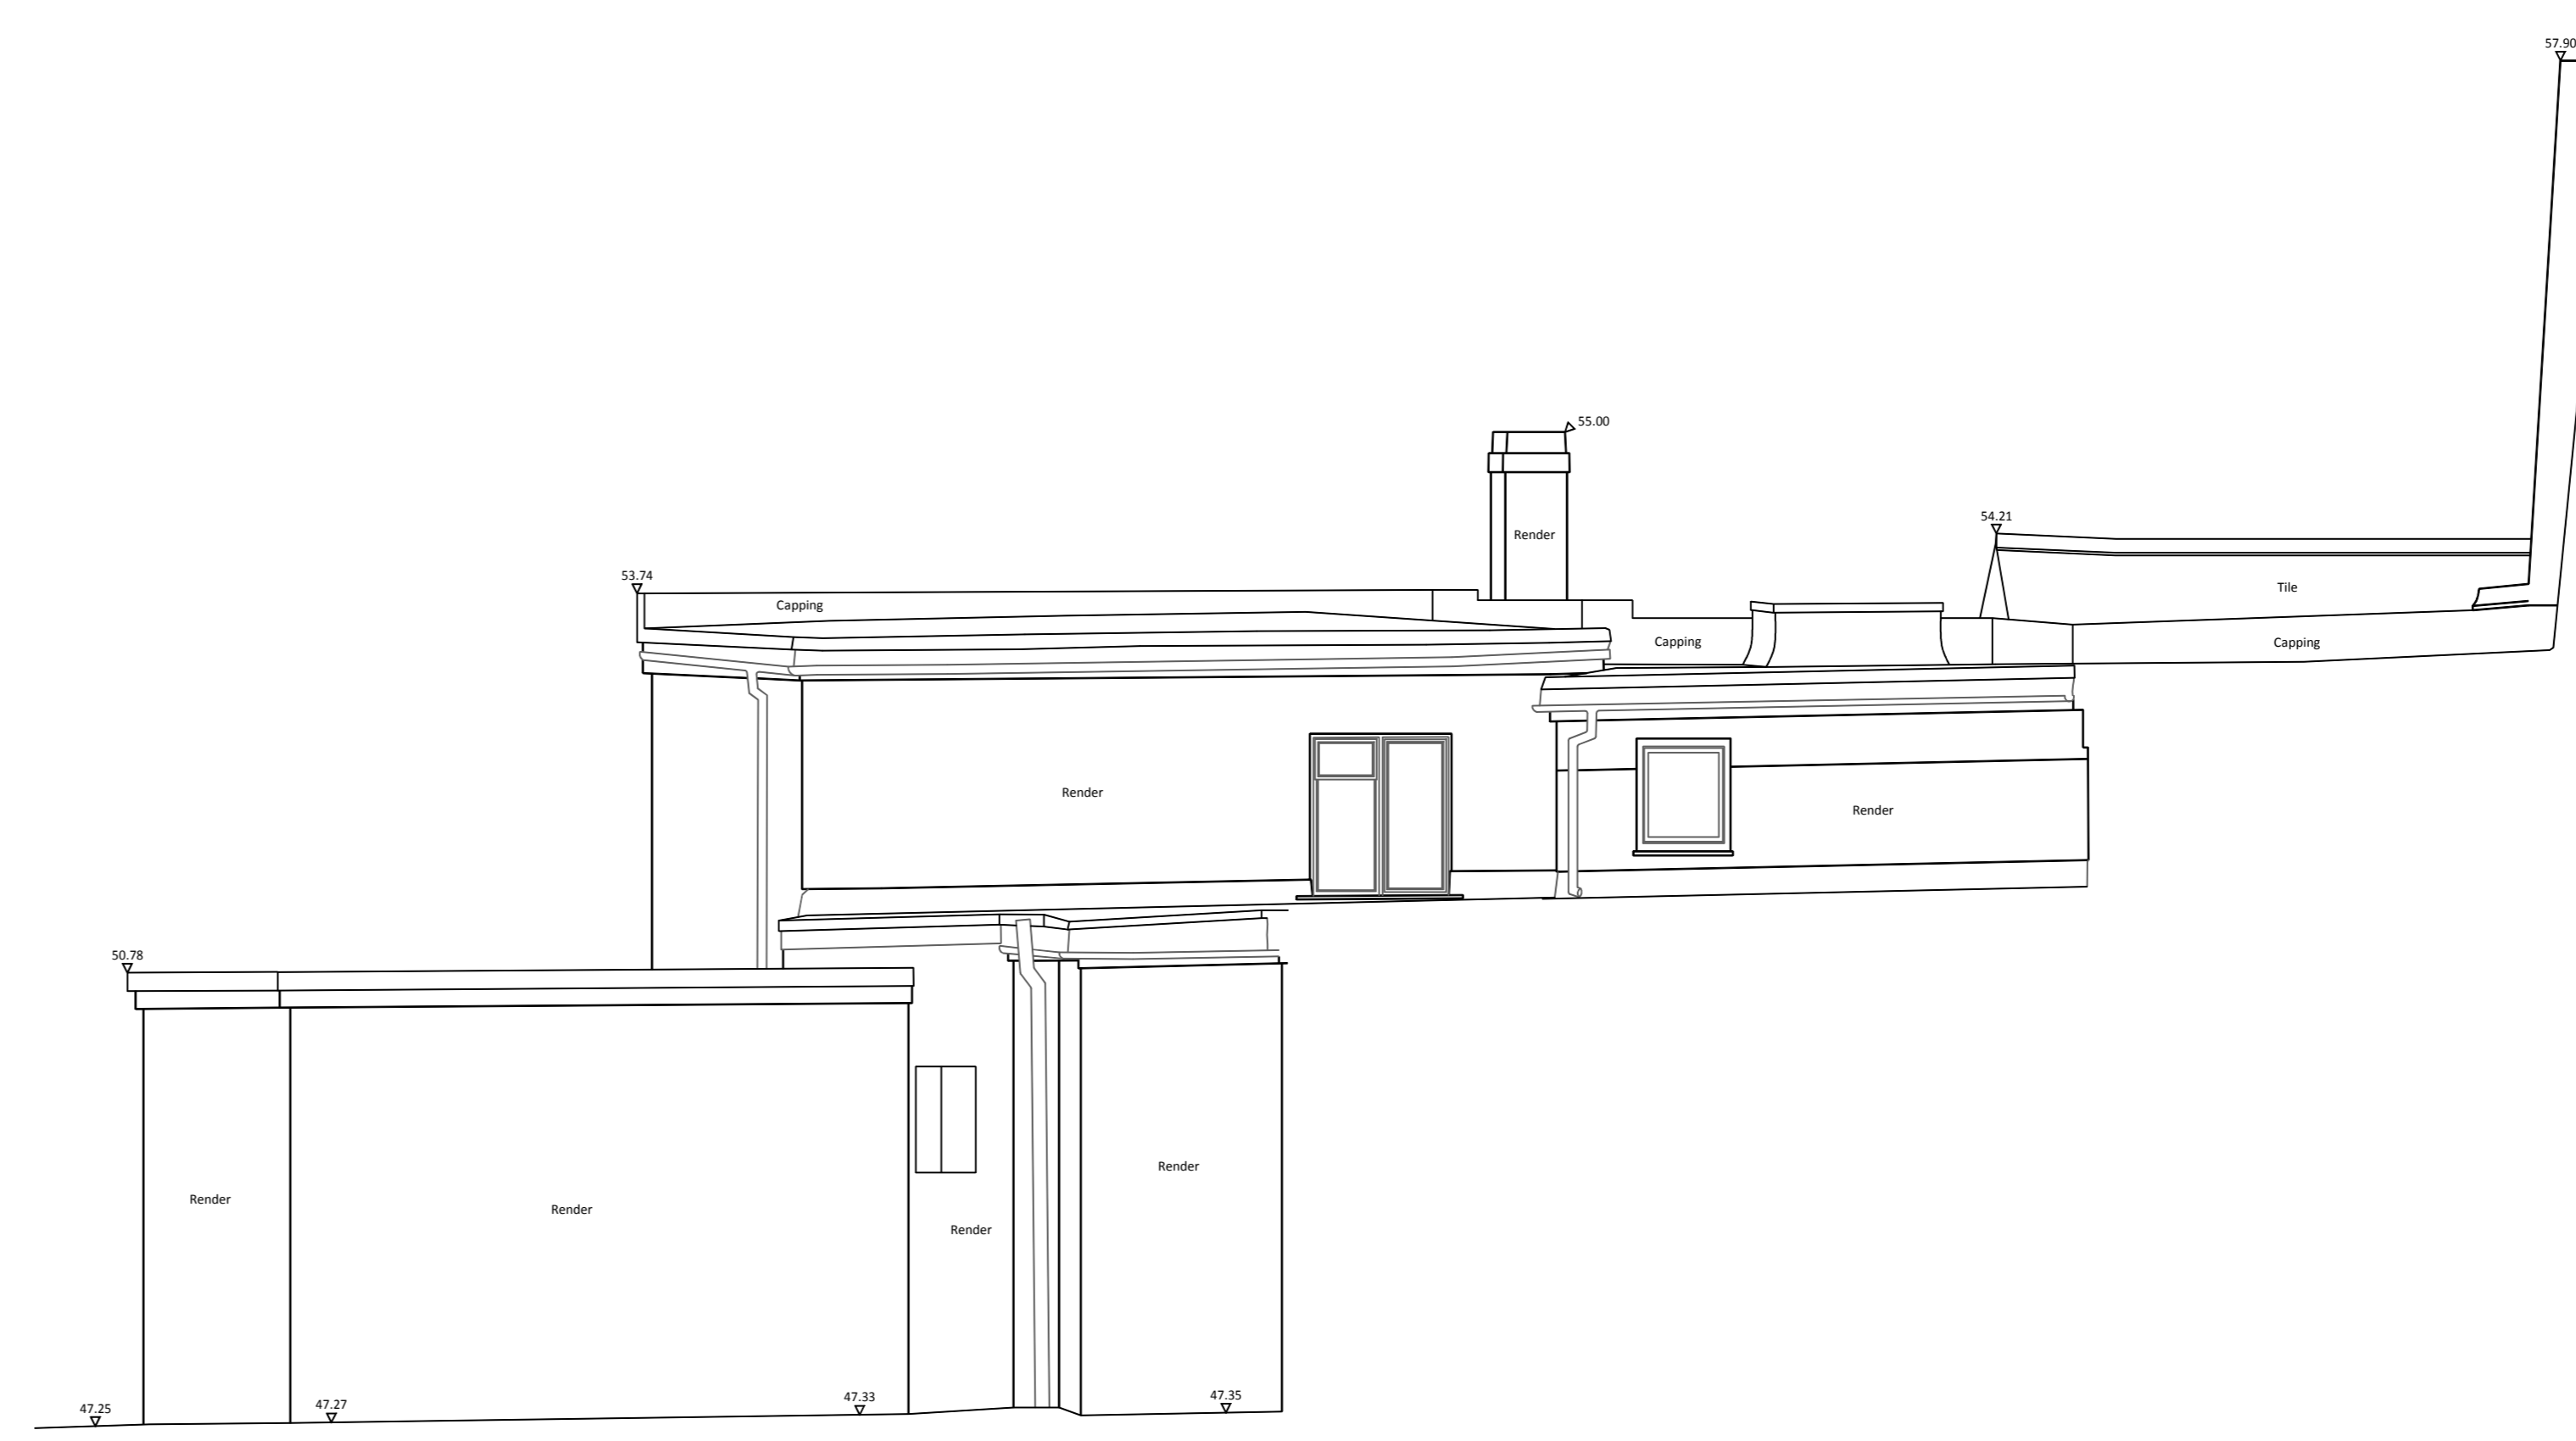

45.000 Metres A.O.D.

- NOTES
- LEVELS ARE RELATED TO ORDNANCE SURVEY BY GPS OBSERVATION.
 - SURVEY HAS BEEN CARRIED OUT TO AN ACCURACY COMMENSURATE WITH A 1:50 SCALE DRAWING.

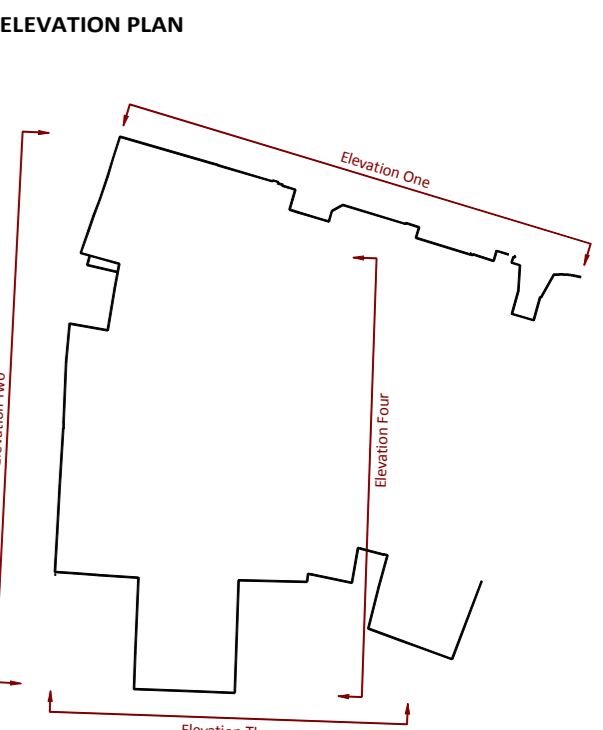

NO.	DATE	DETAILS

REVISIONS

74 WATCHET LANE
HOLMER GREEN
HIGH WYCOMBE
BUCKINGHAMSHIRE
HP15 6UG

Tel: 01494 718453
Fax: 01494 717576
e-mail: enquiry@kndsveys.com

CLIENT
CHEES ARCHITECTURE & DEVELOPMENT LTD
FIA HOUSE
4 NORFOLK COURT
NORFOLK ROAD
RICKMANSWORTH
HERTS
WD3 1JA

JOB TITLE
129 & 131 HIGH STREET
RICKMANSWORTH
WD3 1AN

DRAWING TITLE
ELEVATIONS

DRAWING No. F0918 - E	DRAWN BY MTP	DATE 11 JUN 2018
SURVEYED BY MTP	SCALE 1:50	AS SHEET

